


REPRESENTATION
 OF 50 FOOT WIDE
 BY 7 FOOT HIGH
 DEVIATION FROM
 SITE PLAN
 AT TOP OF SLOPE
 LOOKING OUT TO THE NORTH
 FROM THE BACK OF THE HOME

REPRESENTS CURRENT
 RETAINING IN PLACE TO HOLD
 UNDISTURBED EAST SIDE
 OF SLOPE

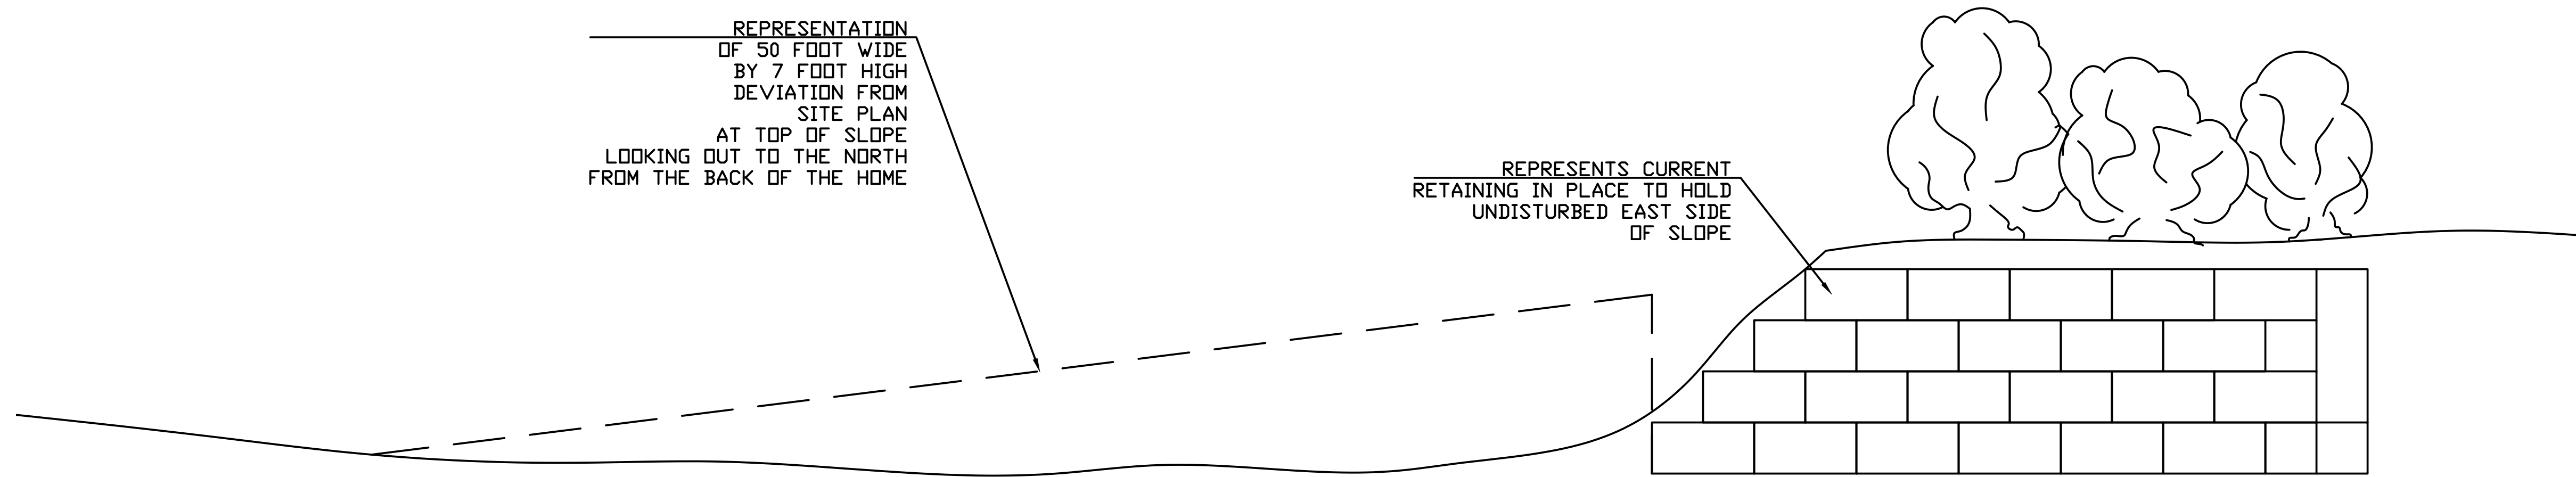

General Notes

No.	Revision/Issue	Date

Firm Name and Address

Project Name and Address
 TOP OF SLOPE
 PW 509

Project	PW LOT 509	Sheet	
Date	5/26/2021		
Scale	1/4" = 1'		