


DULUTH TRADING CO


42 W. 11400 S., SANDY, UT 84070

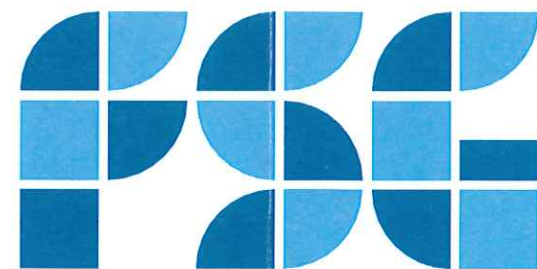

FACILITY SOLUTIONS GROUP

10212 METRIC BLVD., AUSTIN, TEXAS 78758

800-327-1104 / 512-494-0002 / fsgj.com

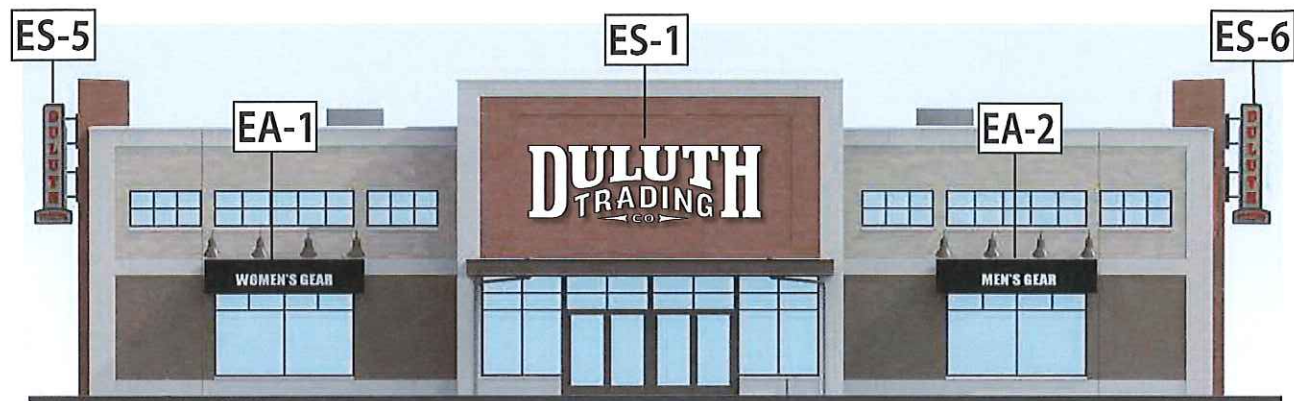


NORTH ELEVATION - SCALE: 1/16" = 1'



SOUTH ELEVATION - SCALE: 1/16" = 1'



WEST ELEVATION - SCALE: 1/16" = 1'

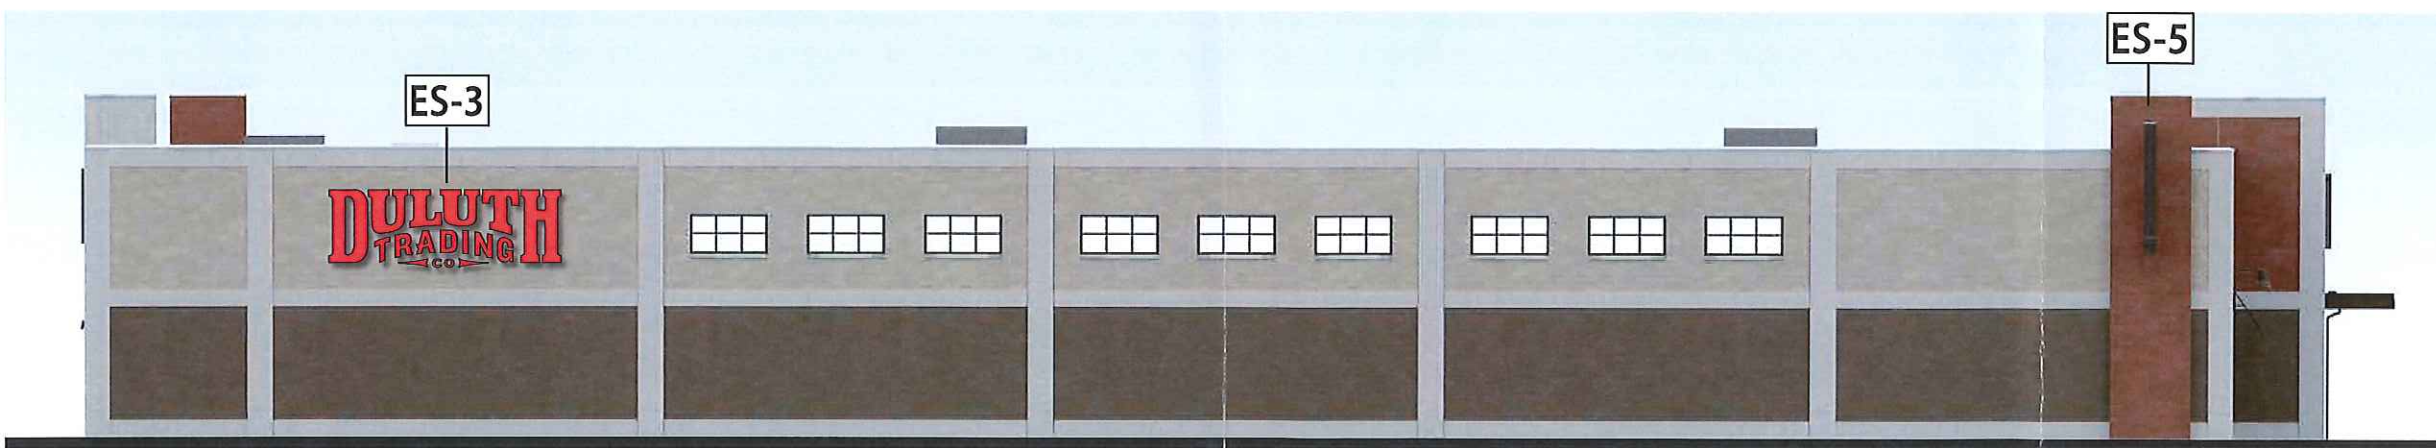

EAST ELEVATION - SCALE: 1/16" = 1'



DULUTH TRADING CO.
42 W. 11400 S.
SANDY, UT 84070

Start Date: 11.12.18
Last Revision:
Job#: 92J9704
Dwg.#: 92J9704ELEV3S1


Design Rep.:
Michael Phillips
Sales:
Andrew Chapman
Project mgr.:

CLIENT / LANDLORD APPROVAL _____ DATE _____
APPROVAL: I have reviewed and approved the sign details on this drawing for fabrication and installation.

ENGINEER SEAL IF REQUIRED



UL INSTALLATION REQUIREMENTS:
THIS SIGN IS INTENDED TO BE INSTALLED IN ACCORDANCE WITH THE REQUIREMENTS OF ARTICLE 600 OF THE NATIONAL ELECTRICAL CODE AND/OR OTHER APPLICABLE LOCAL CODES. THIS INCLUDES PROPER GROUNDING AND BONDING OF THE SIGN

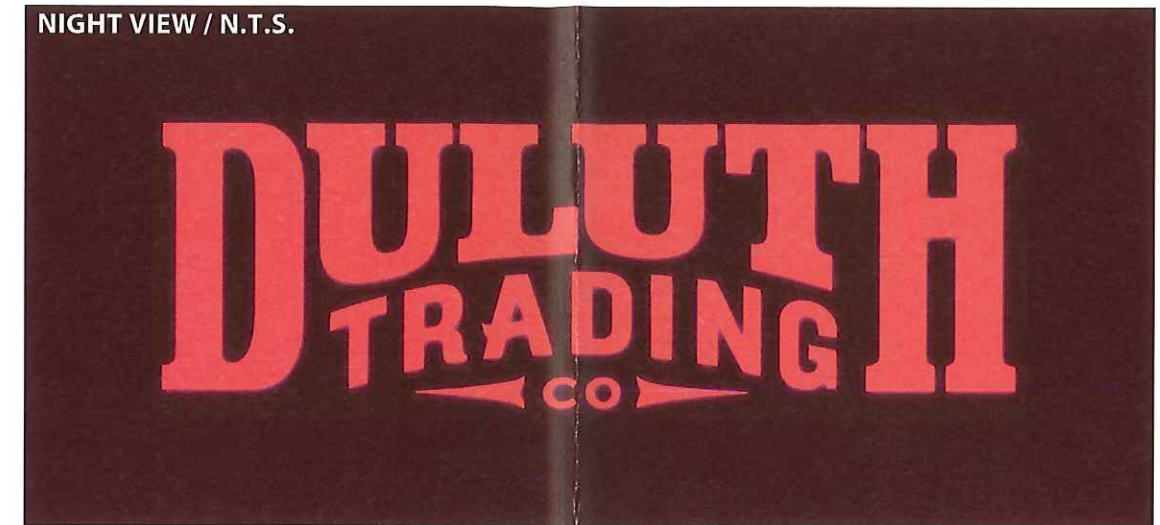


1 CHANNEL LETTERS
Scale: 3/8" = 1'-0"



Fabricate and install TWO (2) sets of front channel letters built to UL specs;

- 5" Deep Black .040" aluminum sidewalls.
- 3/16" #2793 Red acrylic faces w/ White perforated vinyl applied first surface.
- .090" Aluminum backs.
- 1" Black Trimcaps.
- Internally illuminated w/ Red LEDs.
- Letters mounted to facade w/ 1" spacers.
- Electrical Requirement: 120v to be supplied to sign location by others.

DETAIL VIEW

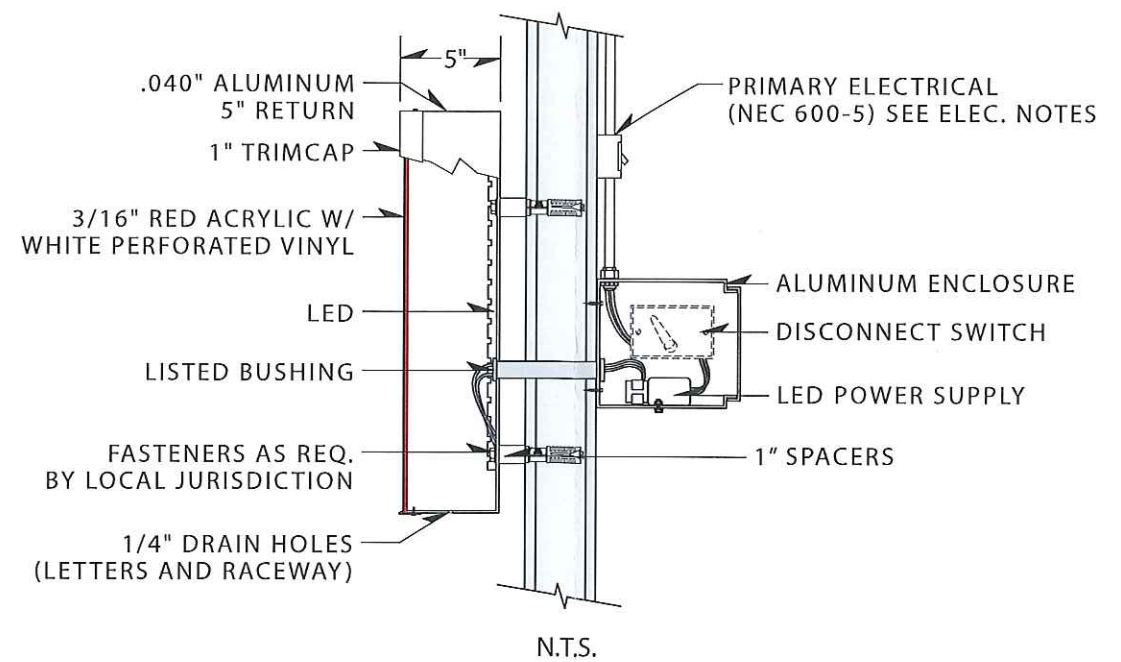

<p>DULUTH TRADING CO. 42 W. 11400 S. SANDY, UT 84070</p>	<p>Start Date: 10.19.18 Last Revision: Job#: 92J9704 Dwg.#: 92J9704AV1S1</p>	<p>Design Rep.: Michael Phillips Sales: Andrew Chapman Project mgr.:</p>	<p>CLIENT / LANDLORD APPROVAL _____ DATE _____ APPROVAL: I have reviewed and approved the sign details on this drawing for fabrication and installation.</p>	<p>ENGINEER SEAL IF REQUIRED</p>	<p>MEMBER INTERNATIONAL SIGN ASSOCIATION LISTED</p>	<p>UL INSTALLATION REQUIREMENTS: THIS SIGN IS INTENDED TO BE INSTALLED IN ACCORDANCE WITH THE REQUIREMENTS OF ARTICLE 600 OF THE NATIONAL ELECTRICAL CODE AND/OR OTHER APPLICABLE LOCAL CODES. THIS INCLUDES PROPER GROUNDING AND BONDING OF THE SIGN</p>
---	--	--	--	----------------------------------	---	--

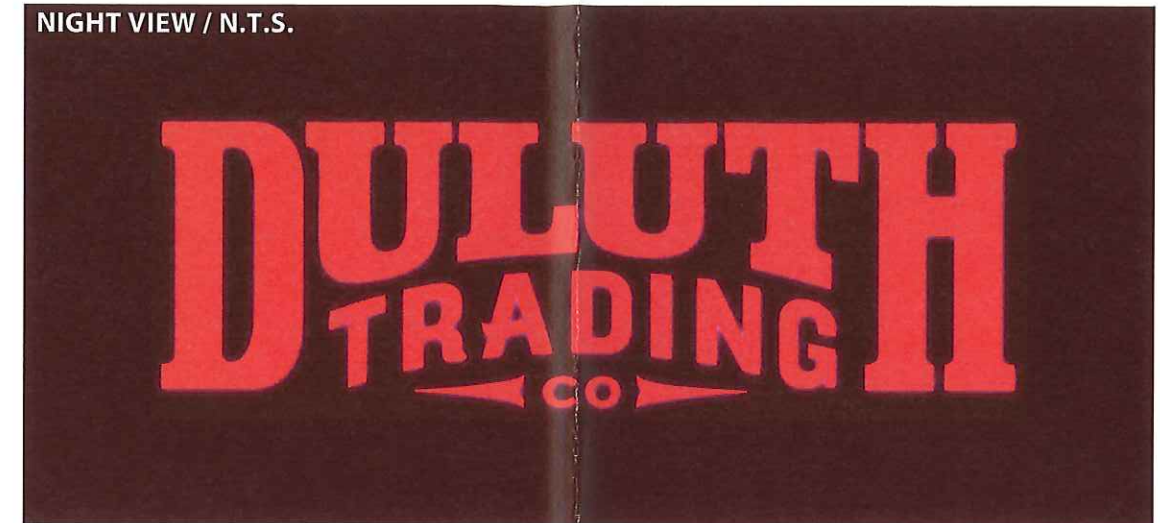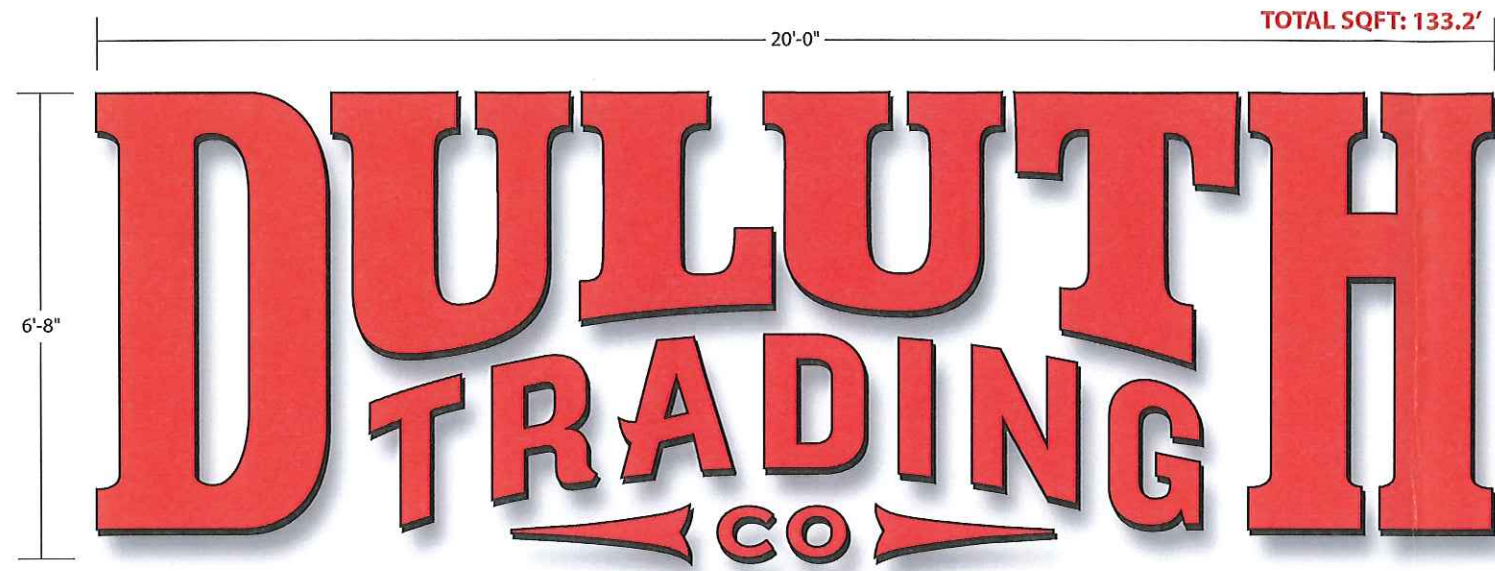


1 CHANNEL LETTERS
Scale: 3/8" = 1'-0"



Fabricate and install TWO (2) sets of front channel letters built to UL specs;

- 5" Deep Black .040" aluminum sidewalls.
- 3/16" #2793 Red acrylic faces.
- .090" Aluminum backs.
- 1" Black Trimcaps.
- Internally illuminated w/ Red LEDs.
- Letters mounted to facade w/ 1" spacers.
- Electrical Requirement: 120v to be supplied to sign location by others.

DETAIL VIEW

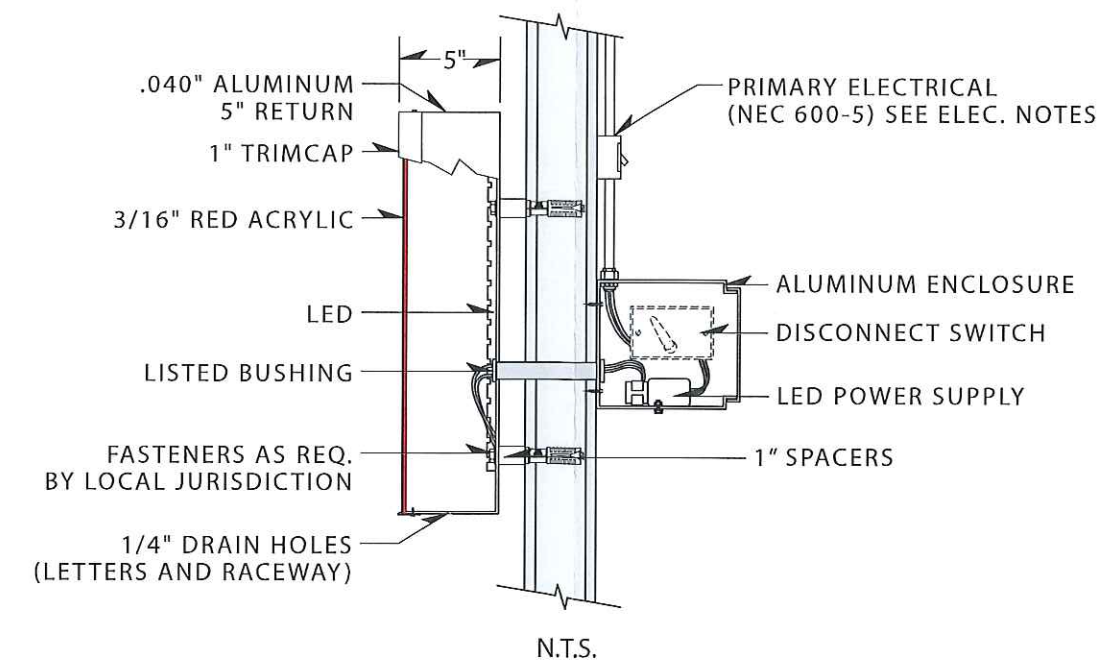

<p>DULUTH TRADING CO. 42 W. 11400 S. SANDY, UT 84070</p>	<p>Start Date: 10.19.18 Last Revision: Job#: 92J9704 Dwg.#: 92J9704BV151</p>	<p>Design Rep.: Michael Phillips Sales: Andrew Chapman Project mgr.:</p>	<p>CLIENT / LANDLORD APPROVAL _____ DATE _____ APPROVAL: I have reviewed and approved the sign details on this drawing for fabrication and installation.</p>	<p>ENGINEER SEAL IF REQUIRED</p>	<p>MEMBER INTERNATIONAL SIGN ASSOCIATION</p> <p>UL LISTED</p>	<p>UL INSTALLATION REQUIREMENTS: THIS SIGN IS INTENDED TO BE INSTALLED IN ACCORDANCE WITH THE REQUIREMENTS OF ARTICLE 600 OF THE NATIONAL ELECTRICAL CODE AND/OR OTHER APPLICABLE LOCAL CODES. THIS INCLUDES PROPER GROUNDING AND BONDING OF THE SIGN</p>
---	--	--	--	----------------------------------	---	--

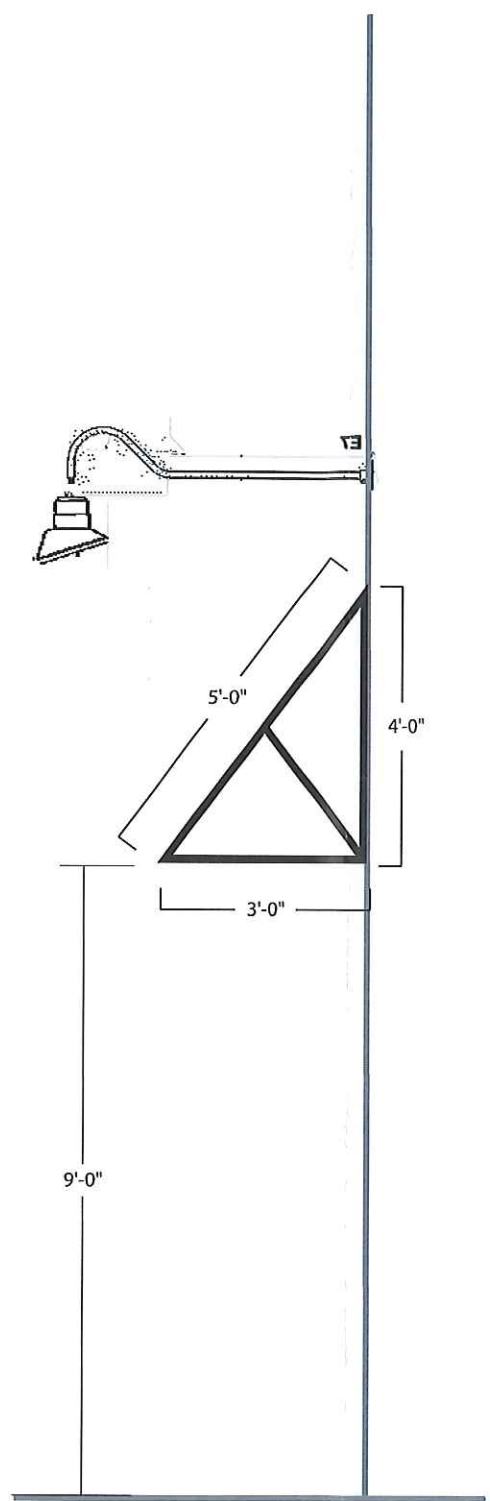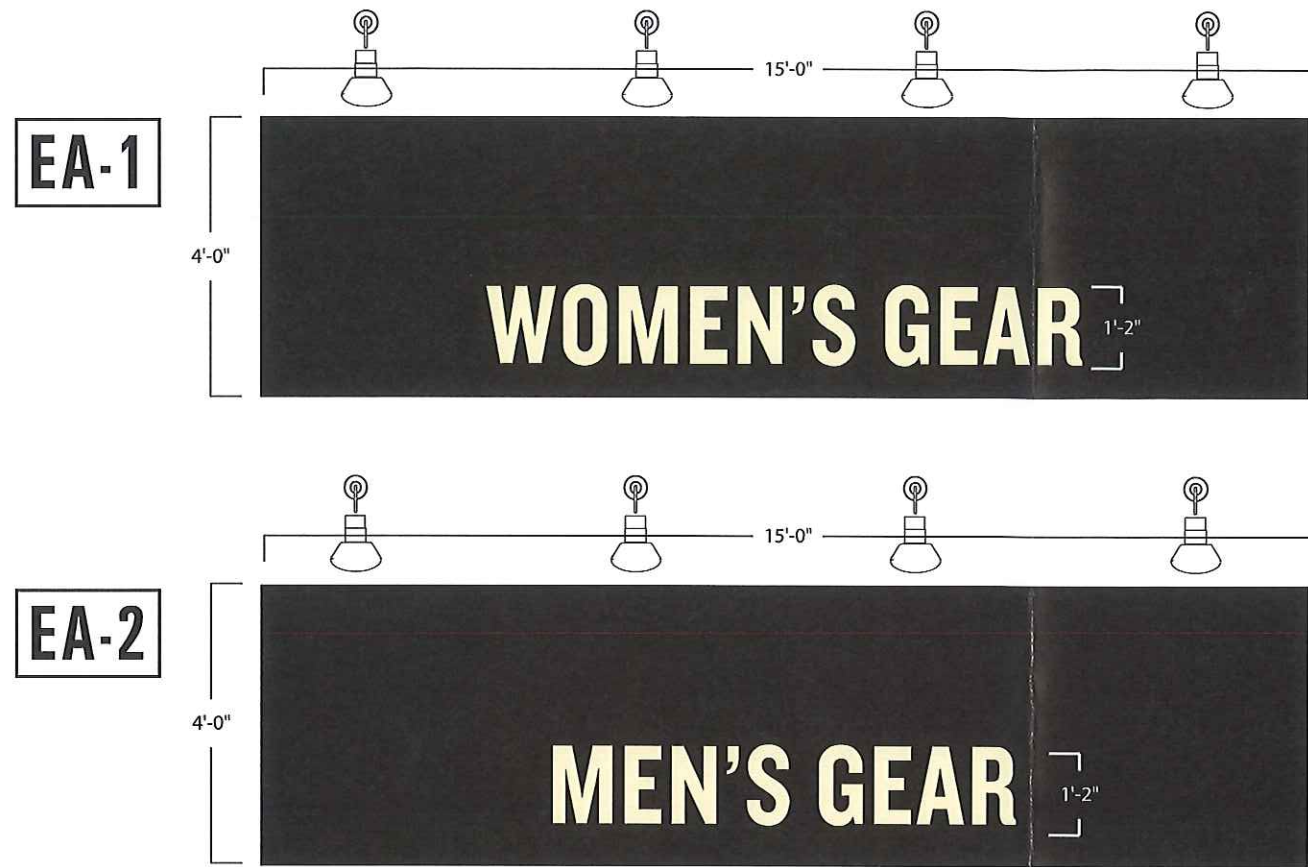

1 **AWNINGS**
Scale: 3/8" = 1'-0"

Fabricate and install TWO (2) externally illuminated awnings;

- Welded aluminum tube frame finished Matthews Black
- Sunbrella awning fabric stretched over frame
- 3M 7725-99 Fawn vinyl copy applied first surface
- Externally illuminated w/ goose neck lamps
- Awnings to mount flush to fascia w/ approved hardware.
- Electrical Requirement: 120v to be supplied to sign location by others.



DULUTH TRADING CO.
42 W. 11400 S.
SANDY, UT 84070

Start Date: 10.19.18
Last Revision:
Job#: 92J9704
Dwg.#: 92J9704CV1S1

Design Rep.:
Michael Phillips
Sales:
Andrew Chapman
Project mgr.:

CLIENT / LANDLORD APPROVAL _____ DATE _____
APPROVAL: I have reviewed and approved the sign details on this drawing for fabrication and installation.

ENGINEER SEAL IF REQUIRED



UL INSTALLATION REQUIREMENTS:
THIS SIGN IS INTENDED TO BE INSTALLED IN ACCORDANCE WITH THE REQUIREMENTS OF ARTICLE 600 OF THE NATIONAL ELECTRICAL CODE AND/OR OTHER APPLICABLE LOCAL CODES. THIS INCLUDES PROPER GROUNDING AND BONDING OF THE SIGN



D

BLADE SIGN

SCALE: 1/2" = 1'-0"

Fabricate and install ONE (1) vertical blade sign built to UL specs;

- Welded aluminum frame covered in .090" aluminum finished to match SW 4017 Graphite & Benjamin Moore Paint: Providence Olive HC-98 (EP1).
- Letters to be routed out and backed w/ #2793 Red acrylic.
- Internally illuminated w/ Red LEDs.
- 2" x 6" Brushed aluminum accents along the spine.
- Sign mounted to building w/ 3" sq. tubing & mounting plate.
- Aluminum mounting covers and sq tubing finished to match SW 4017 Graphite
- Electrical Requirements: 120v to be brought to sign location by others.

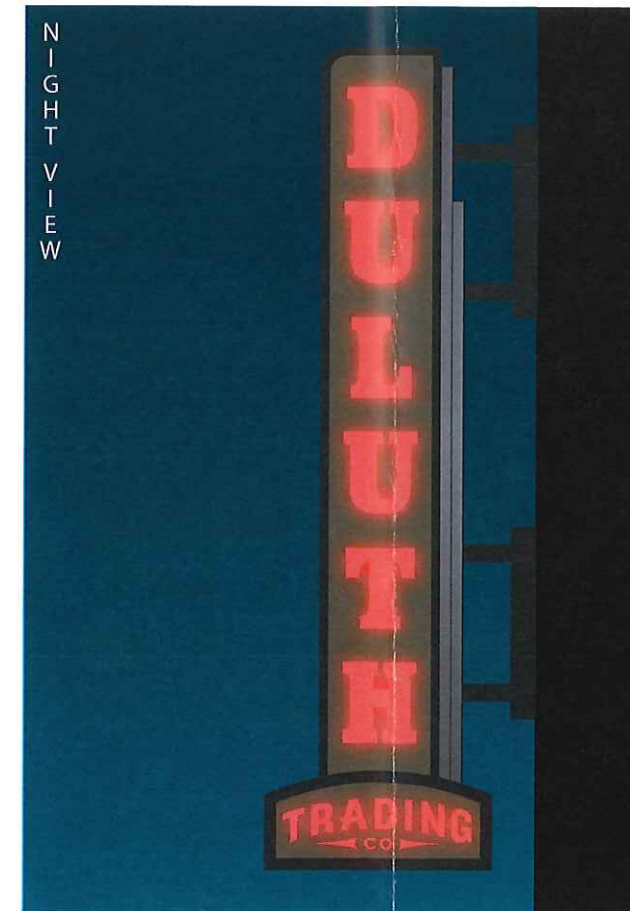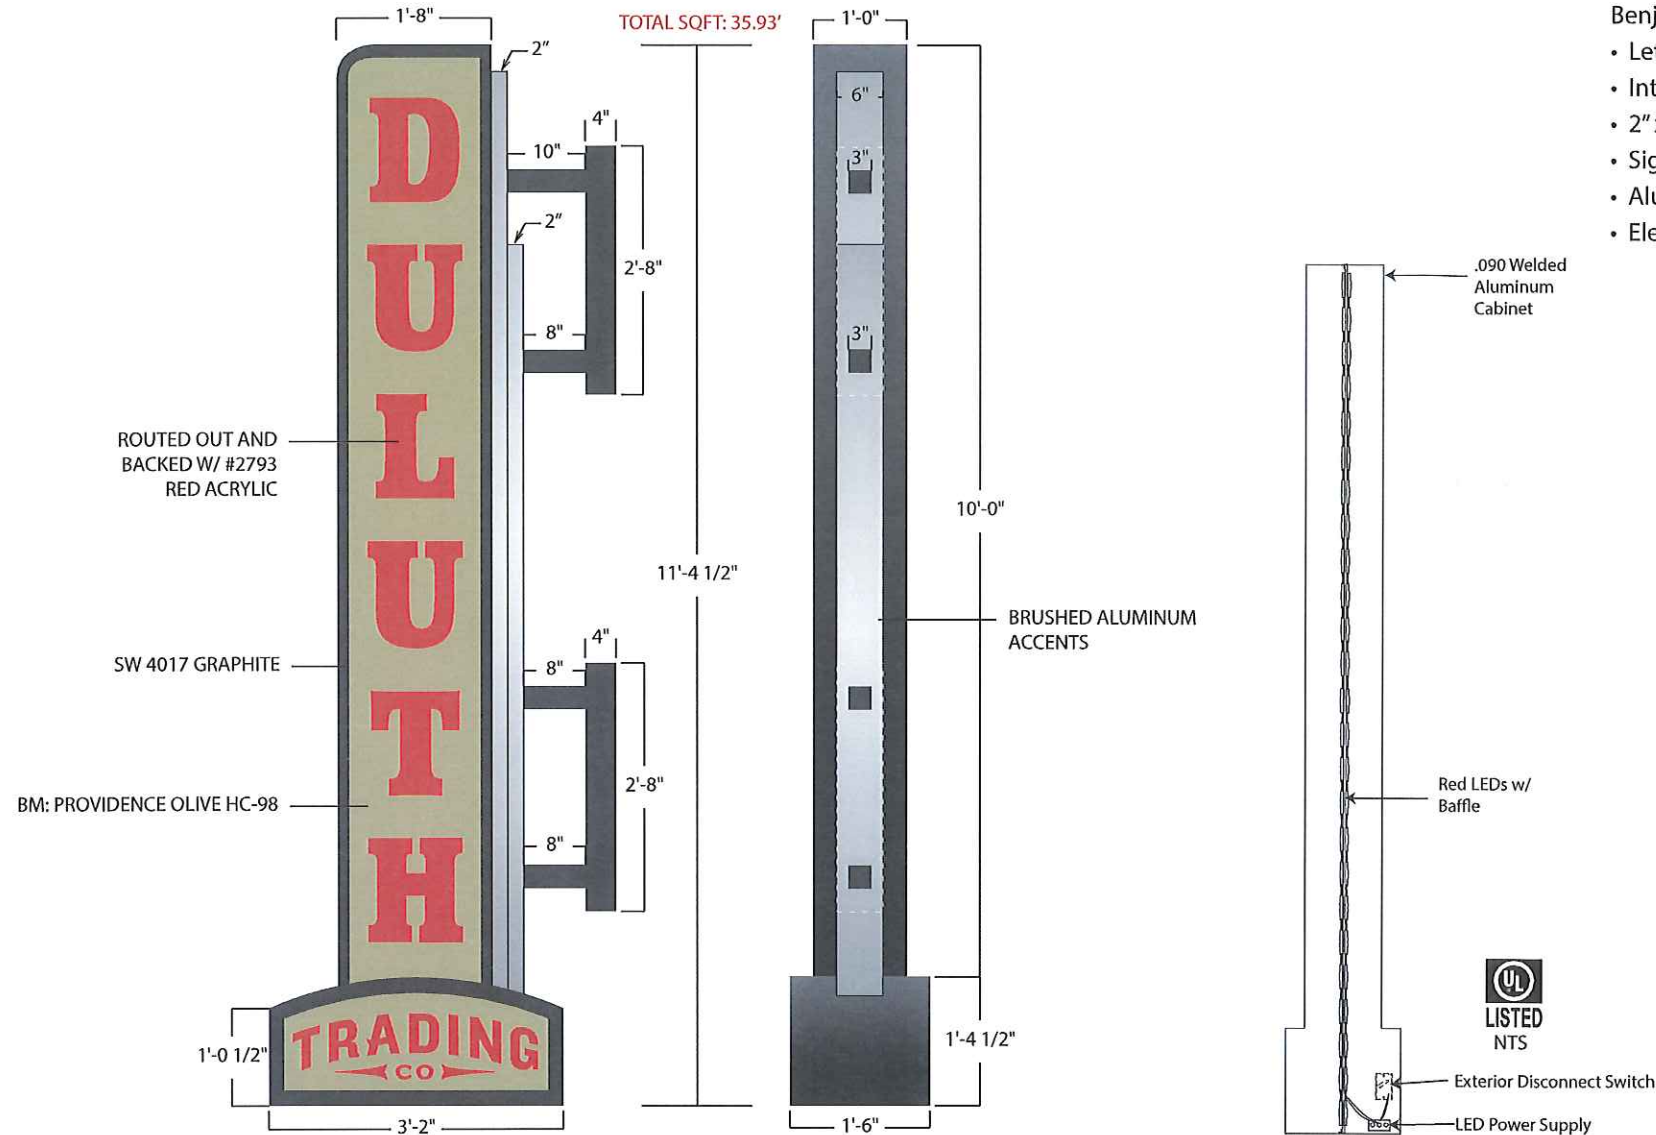

DULUTH TRADING CO.
42 W. 11400 S.
SANDY, UT 84070

Start Date: 10.19.18
Last Revision: 11.6.18
Job#: 92J9704
Dwg.#: 92J9704DV2S1


Design Rep.:
Michael Phillips/KE
Sales:
Andrew Chapman
Project mgr.:

CLIENT / LANDLORD APPROVAL _____ DATE _____
APPROVAL: I have reviewed and approved the sign details on this drawing for fabrication and installation.

ENGINEER SEAL IF REQUIRED



UL INSTALLATION REQUIREMENTS:
THIS SIGN IS INTENDED TO BE INSTALLED IN ACCORDANCE WITH THE REQUIREMENTS OF ARTICLE 600 OF THE NATIONAL ELECTRICAL CODE AND/OR OTHER APPLICABLE LOCAL CODES. THIS INCLUDES PROPER GROUNDING AND BONDING OF THE SIGN

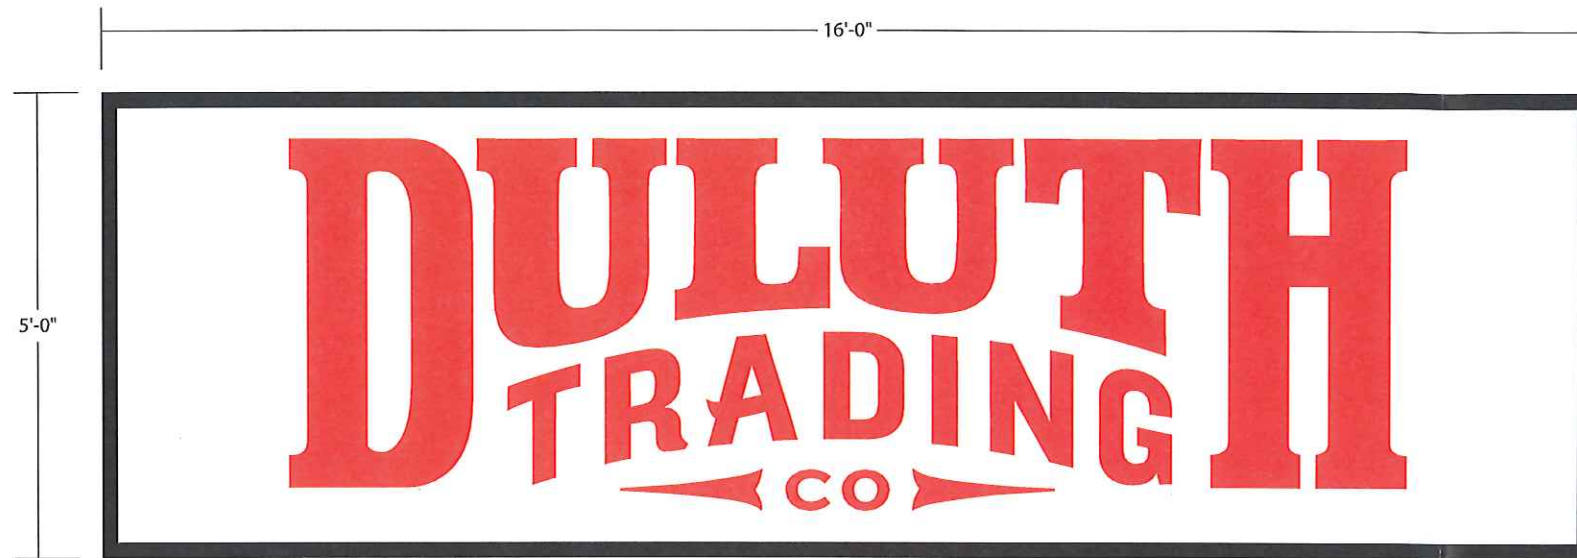

1 TENANT VINYL
Scale: 3/8" = 1'-0"

- Fabricate and install TWO (2) sets of vinyl for D/S pylon;
- 3M™ Red (3630-33) Vinyl applied first surface on existing faces.



<p>DULUTH TRADING CO. 42 W. 11400 S. SANDY, UT 84070</p>	<p>Start Date: 10.19.18 Last Revision: Job#: 92J9704 Dwg.#: 92J9704EV1S1</p>	<p>Design Rep.: Michael Phillips Sales: Andrew Chapman Project mgr.:</p>	<p>CLIENT / LANDLORD APPROVAL _____ DATE _____ APPROVAL: I have reviewed and approved the sign details on this drawing for fabrication and installation.</p>	<p>ENGINEER SEAL IF REQUIRED</p>	<p>MEMBER  INTERNATIONAL SIGN ASSOCIATION</p>	<p> LISTED</p>	<p>UL INSTALLATION REQUIREMENTS: THIS SIGN IS INTENDED TO BE INSTALLED IN ACCORDANCE WITH THE REQUIREMENTS OF ARTICLE 600 OF THE NATIONAL ELECTRICAL CODE AND/OR OTHER APPLICABLE LOCAL CODES. THIS INCLUDES PROPER GROUNDING AND BONDING OF THE SIGN</p>
---	---	--	---	----------------------------------	--	--	---