




RIGHT ELEVATION (NORTH)

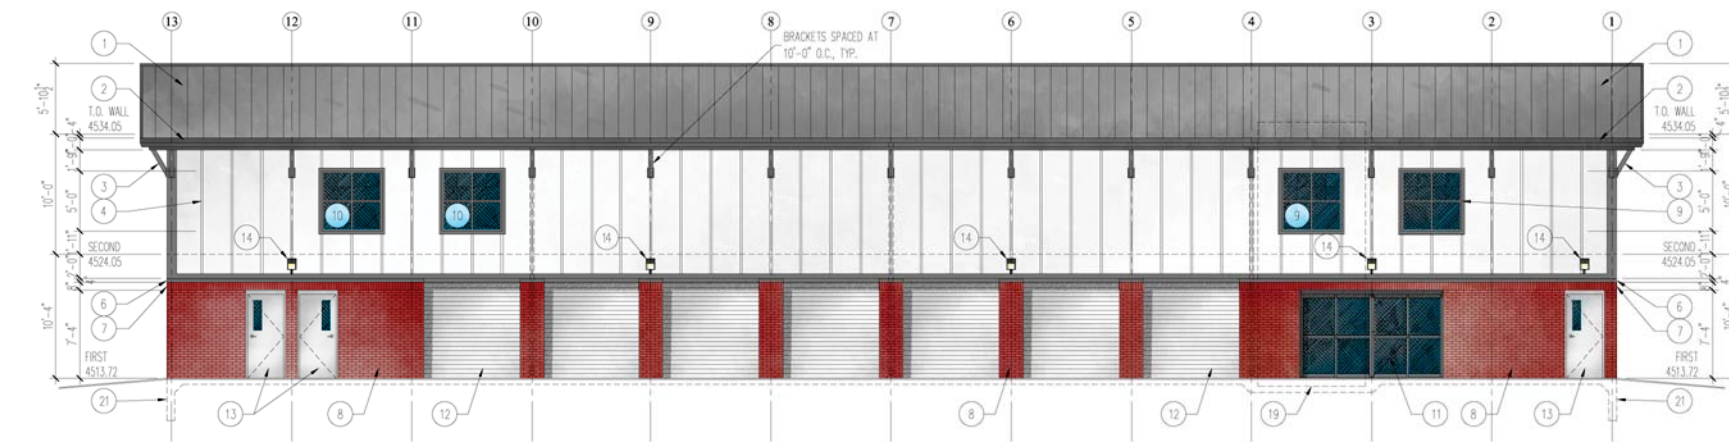

FRONT ELEVATION (EAST)

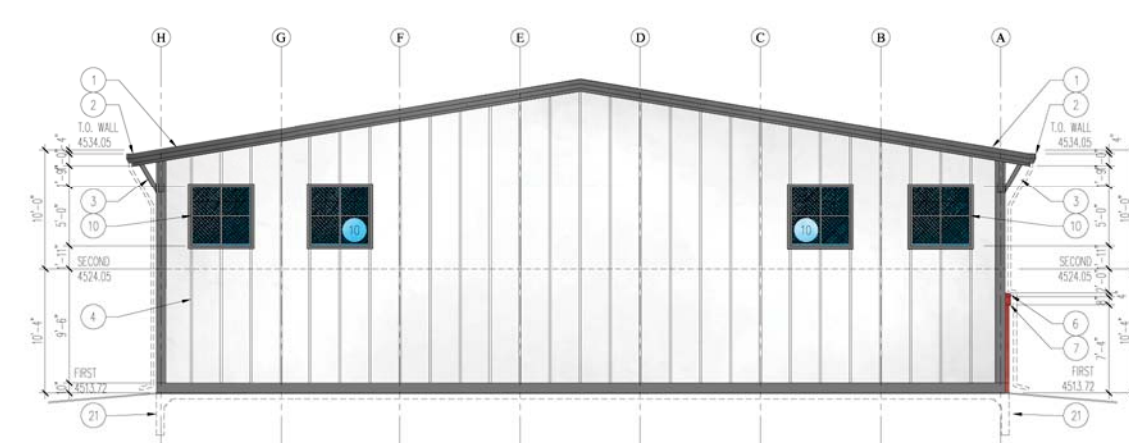

LEFT ELEVATION (SOUTH)

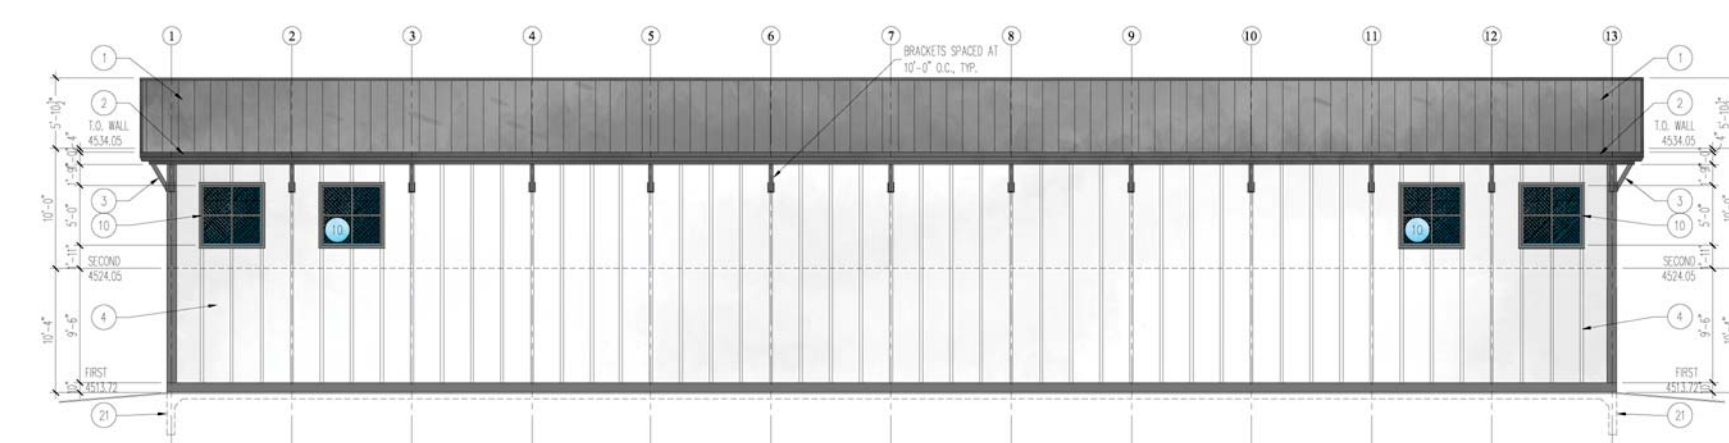

REAR ELEVATION (WEST)



ISSUE DATE 03-08-2018		PROJECT NUMBER UT17006		PLAN INFORMATION		PROJECT INFORMATION		DEVELOPER / PROPERTY OWNER / CLIENT		LANDSCAPE ARCHITECT / PLANNER		LICENSE STAMP																					
03-08-2018		UT17006		BLUE STAKES OF UTAH UTILITY NOTIFICATION CENTER, INC. 1-800-662-4111 www.bluestakes.org		<h1>SANDY STORAGE BUILDING</h1> <p>8838 SOUTH 700 EAST SANDY, UTAH</p>		DAVE RICHARDS PHONE: (435) 901 0201		PKJ DESIGN GROUP PKJ DESIGN GROUP L.L.C. 3450 N. TRIUMPH BLVD, SUITE 102 LEHI, UTAH 84043 (801) 960-2698 www.pkjdesigngroup.com		LANDSCAPE PLAN PRELIMINARY PLANS NOT FOR CONSTRUCTION LP-COLOR																					
<table border="1"> <thead> <tr> <th>NO.</th> <th>REVISION</th> <th>DATE</th> </tr> </thead> <tbody> <tr> <td>1</td> <td>CITY COMMENTS</td> <td>03-04-17</td> </tr> <tr> <td>2</td> <td></td> <td></td> </tr> <tr> <td>3</td> <td></td> <td></td> </tr> <tr> <td>4</td> <td></td> <td></td> </tr> <tr> <td>5</td> <td></td> <td></td> </tr> <tr> <td>6</td> <td></td> <td></td> </tr> <tr> <td>7</td> <td></td> <td></td> </tr> </tbody> </table>		NO.	REVISION	DATE	1	CITY COMMENTS	03-04-17	2			3			4			5			6			7							Client / Engineer: BENCHMARK ENGINEERING & LAND SURVEYING 9130 SOUTH STATE STREET SUITE #100 SANDY, UTAH 84070 (801) 542-7192 WWW.BENCHMARKCIVIL.COM		PM: JTA DRAWN: KBA CHECKED: TM PLOT DATE: 4/25/2018	
NO.	REVISION	DATE																															
1	CITY COMMENTS	03-04-17																															
2																																	
3																																	
4																																	
5																																	
6																																	
7																																	