



2 BUILDING CROSS SECTION
SCALE: 1/4" = 1'-0"

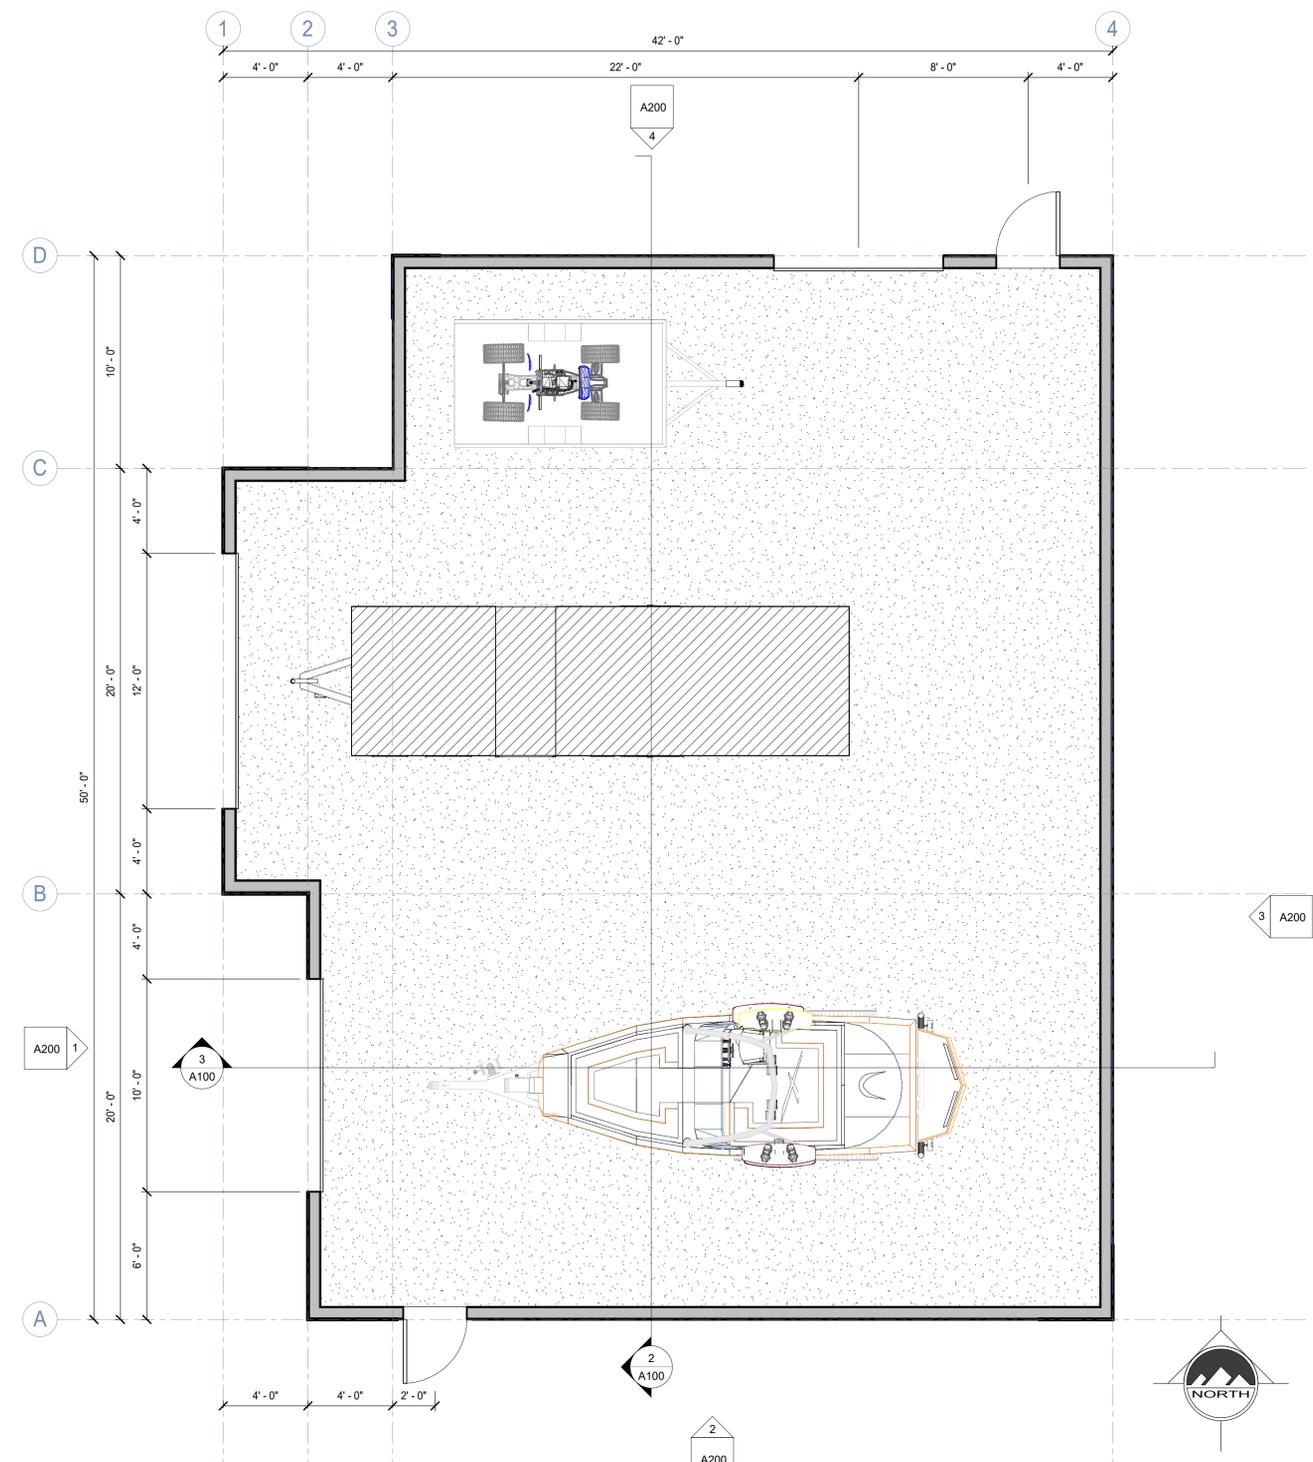

1 LEVEL 01 - FLOOR PLAN - 1,940 SF
SCALE: 1/4" = 1'-0"

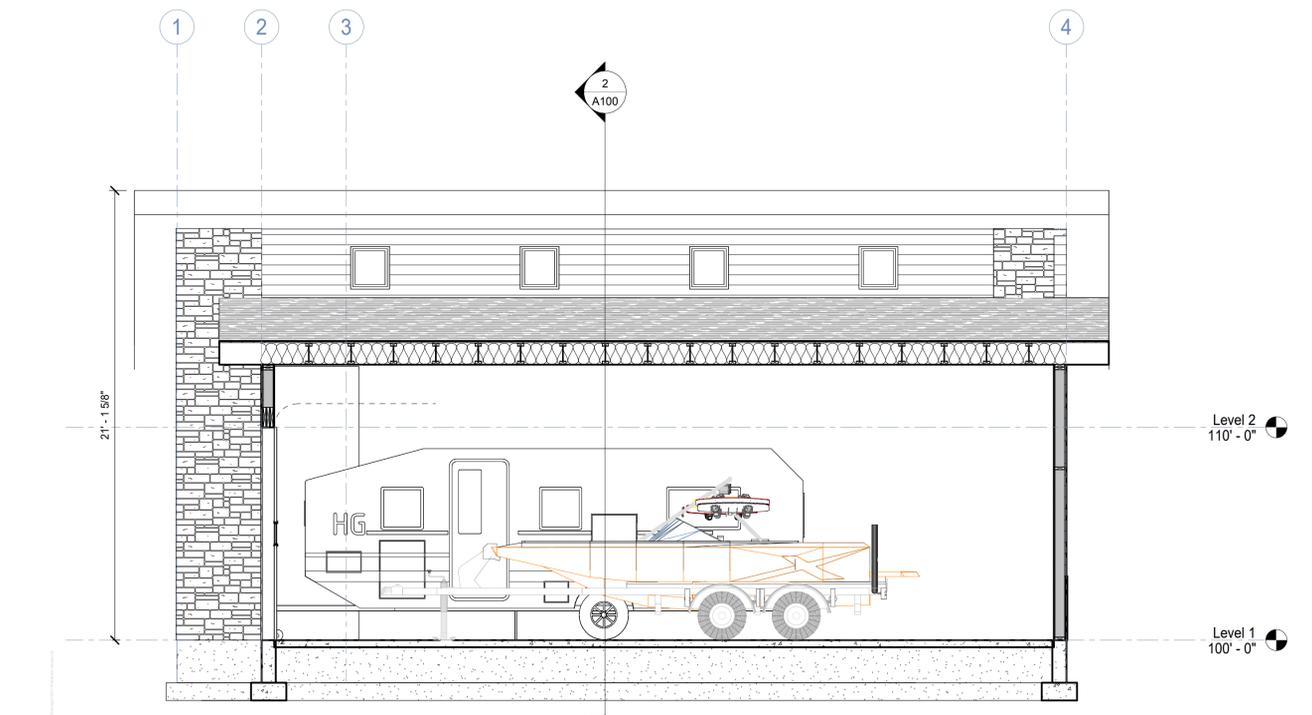

3 BUILDING CROSS SECTION
SCALE: 1/4" = 1'-0"


CONCEPT PLANS

NO.	DATE	REVISION
1	08-02-23	Revision 1

EXTERIOR ELEVATIONS


PROJECT NUMBER	DATE
12531	08-02-23
PROJECT MANAGER	DESIGNED BY
CD	CD

A200

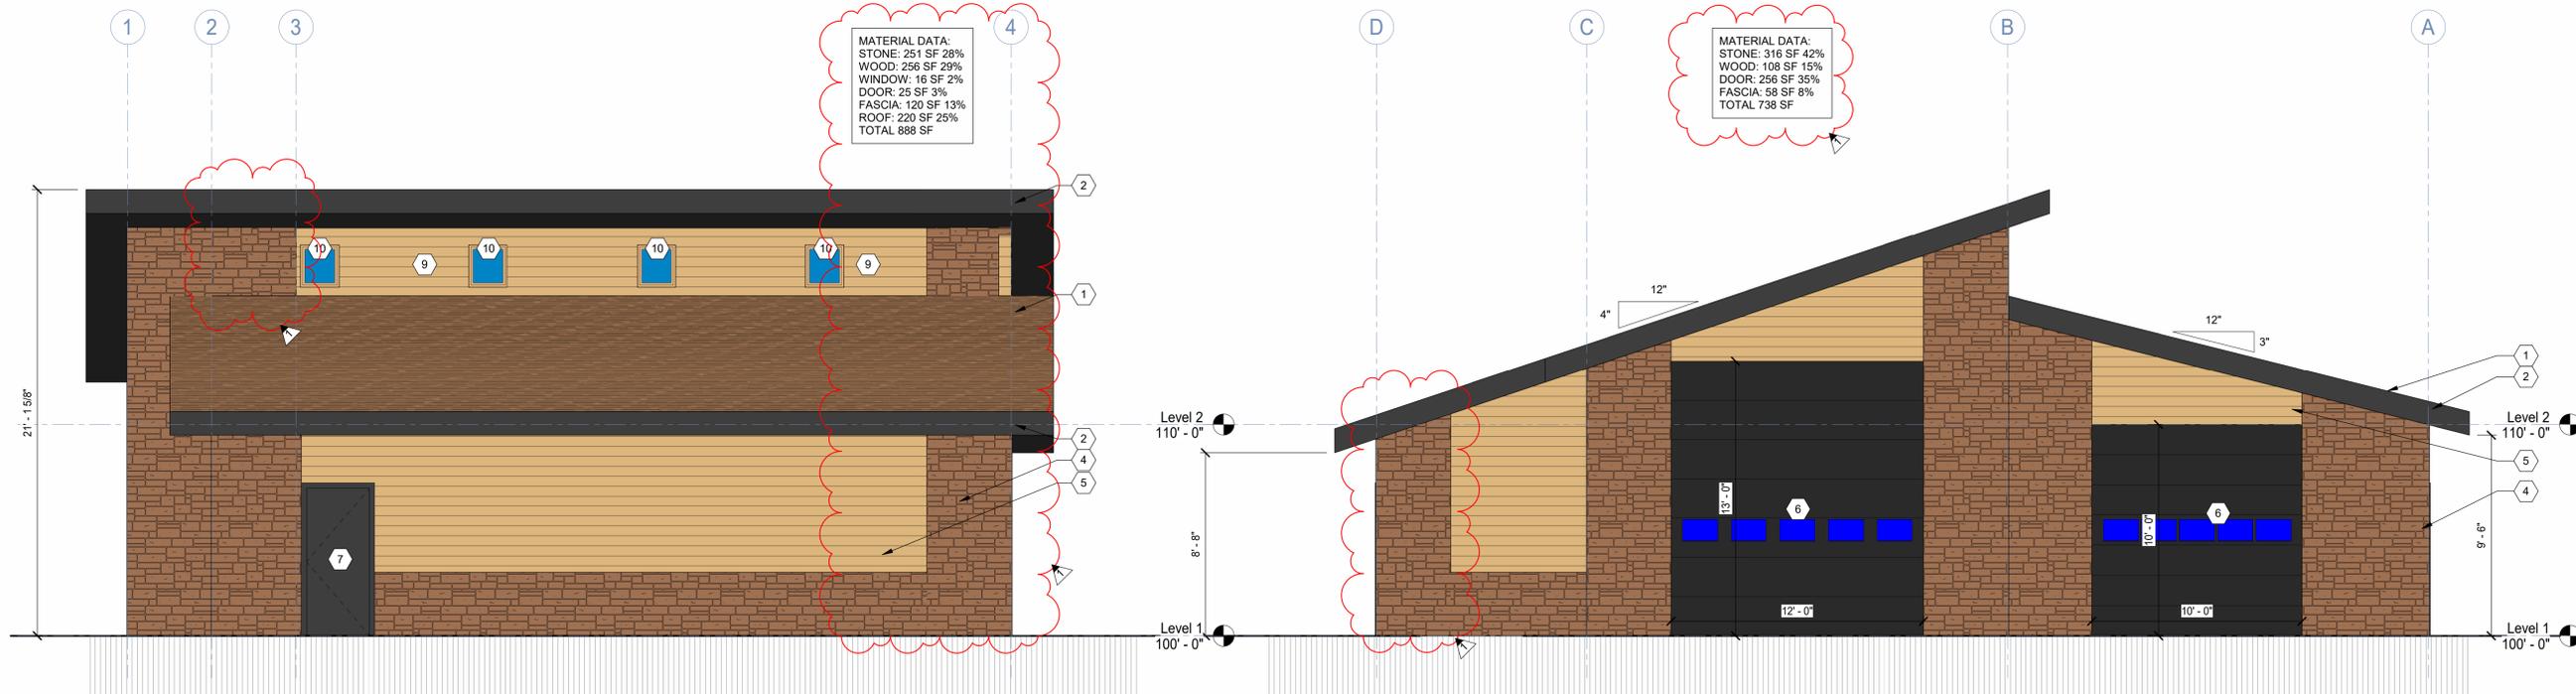

2 South
SCALE: 1/4" = 1'-0"

1 WEST ELEVATION
SCALE: 1/4" = 1'-0"

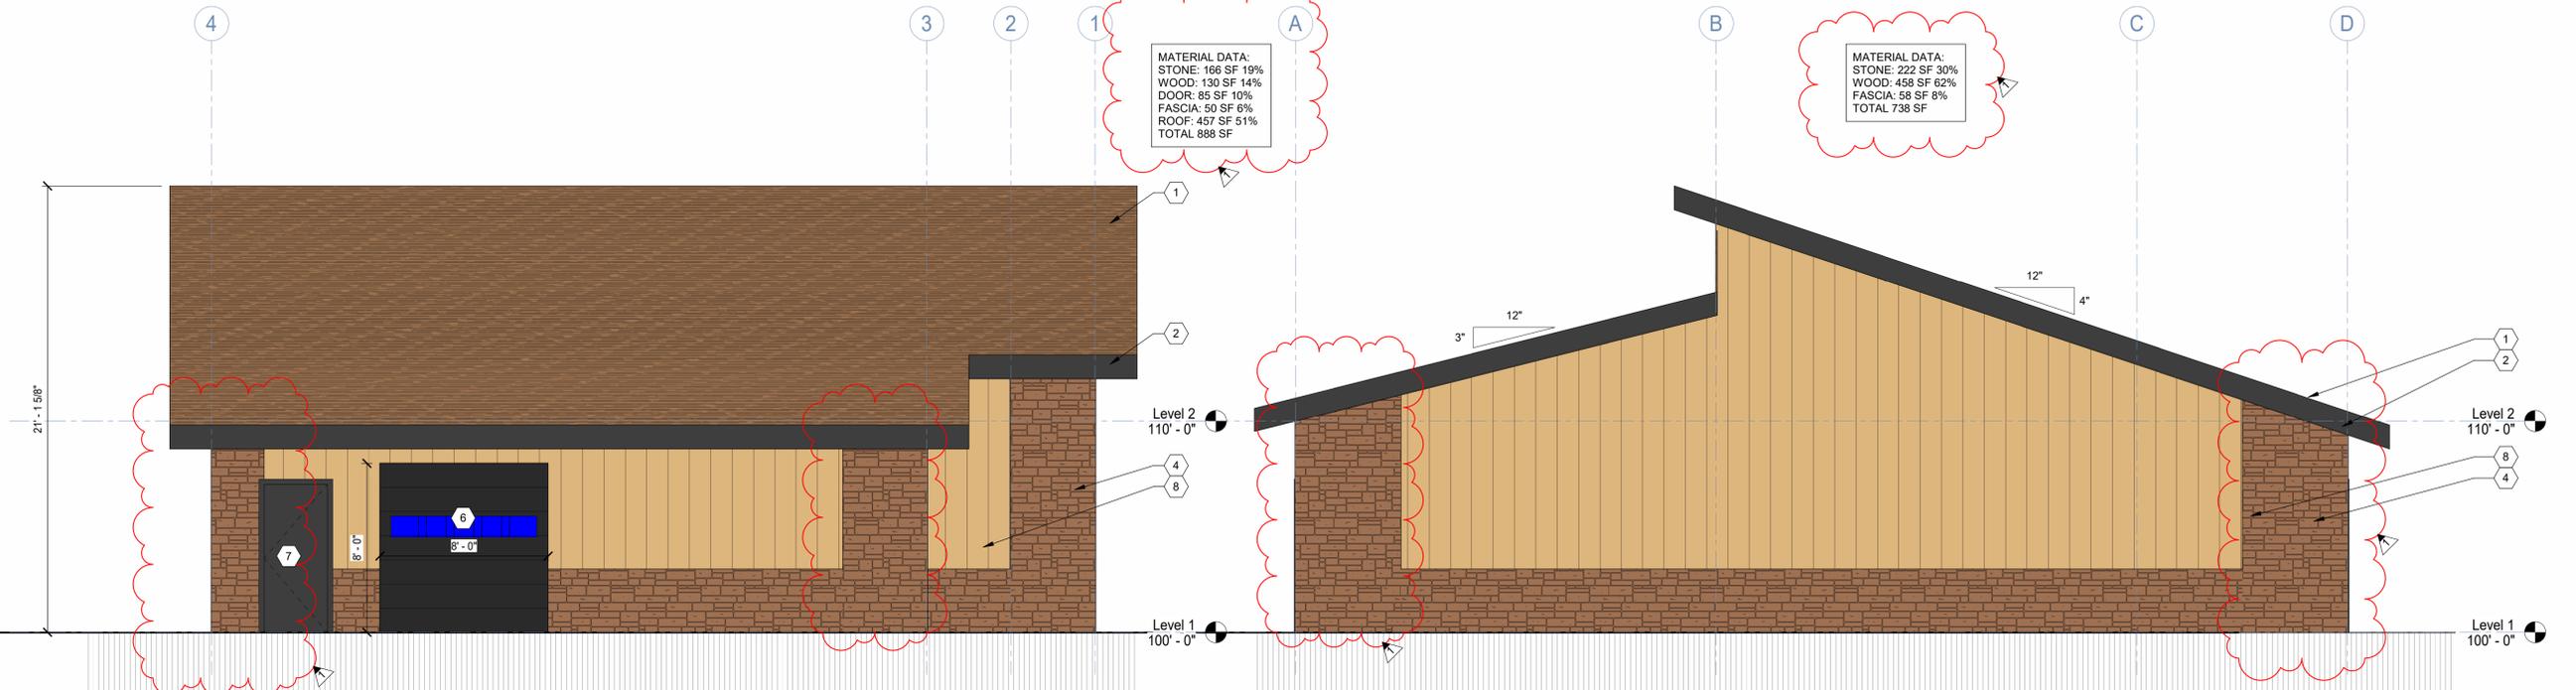


4 North
SCALE: 1/4" = 1'-0"

3 East
SCALE: 1/4" = 1'-0"

- KEYED NOTES:**
- 1 ROOF SHINGLES - MATCH EXISTING HOME
 - 2 FASCIA AND SOFFIT - MATCH EXISTING HOME
 - 3 RAIN GUTTER - MATCH EXISTING HOME
 - 4 STONE - MATCH EXISTING HOME
 - 5 PHENOLIC WOOD - MATCH CEDAR ON EXISTING HOME
 - 6 OVERHEAD DOOR - PAINT TO MATCH EXISTING PROVIDE WINDOWS AT SAME LEVEL BETWEEN DOORS
 - 7 ACCESS DOOR - PAINT TO MATCH OVERHEAD DOOR
 - 8 HARDI-BOARD PAINT TO MATCH PHENOLIC WOOD
 - 9 CLEAR STORY WALL - PHENOLIC WOOD
 - 10 CLEAR STORY WINDOWS - 22" x 36"




8 3D View 1
SCALE:

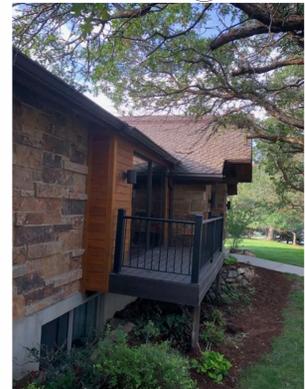

7 ROOF SHINGLES
SCALE: 1/4" = 1'-0"



6 CEDAR SIDING
SCALE: 1/4" = 1'-0"

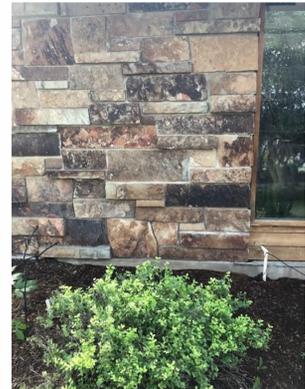


5 STONE VENEER
SCALE: 1/4" = 1'-0"



CALL BLUESTAKES
@ 811 AT LEAST 48 HOURS
PRIOR TO THE
COMMENCEMENT OF ANY
CONSTRUCTION.
Call before you dig.

BENCHMARK

SOUTH QUARTER CORNER OF SECTION 29
TOWNSHIP 5 SOUTH, RANGE 2 EAST
SALT LAKE BASE AND MERIDIAN
ELEVATION = 4522.10'

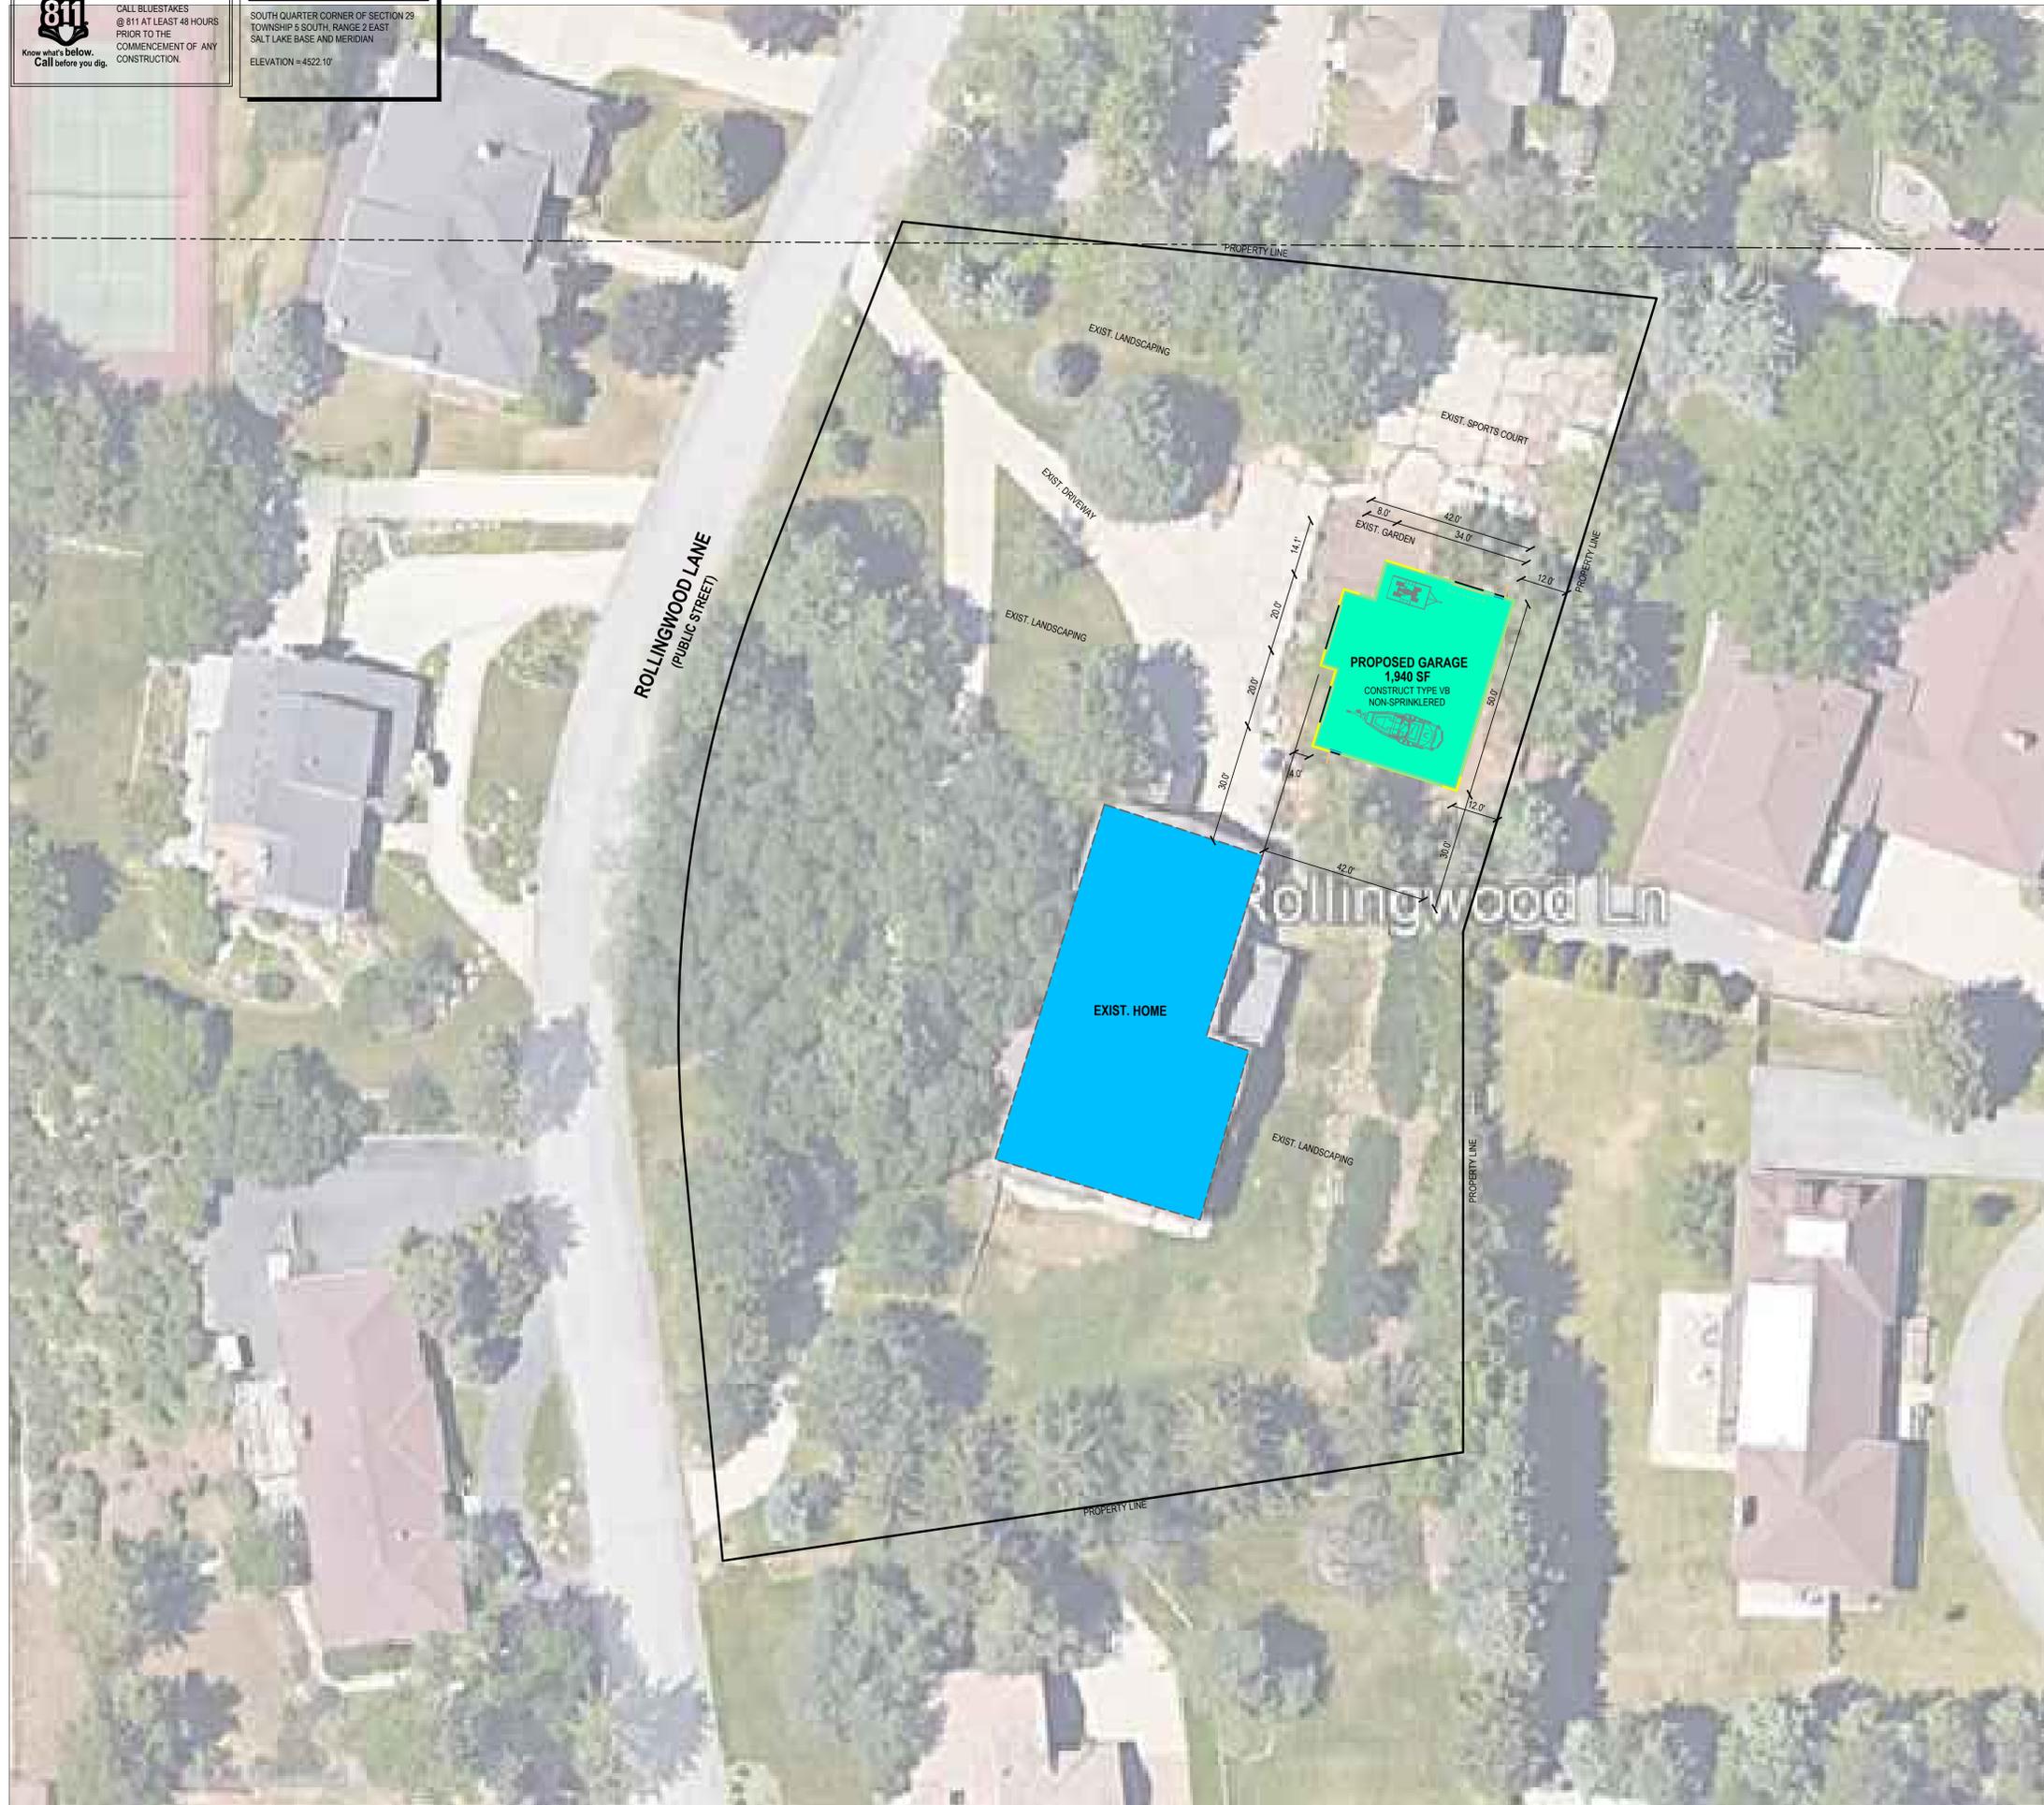

SALT LAKE CITY
45 W. 10000 S., Suite 500
Sandy, UT 84070
Phone: 801.255.0529

LAYTON
Phone: 801.547.1100

TOOELE
Phone: 435.843.3590

CEDAR CITY
Phone: 435.865.1453

RICHFIELD
Phone: 435.896.2983

WWW.ENSIGNENG.COM

FOR:
DOUG WADDOUPS

CONTACT:
PHONE: 801-879-9050

WADDOUPS GARAGE
20 ROLLINGWOOD LANE
SANDY CITY, UTAH

CONCEPT PLAN

SITE PLAN

PROJECT NUMBER: 12531
PRINT DATE:
DRAWN BY: C. Duncan
CHECKED BY: Q. Elder
PROJECT MANAGER: C. Duncan

C100

