


THACKERAY SANDY SITE
TOWNHOME SITE STUDY

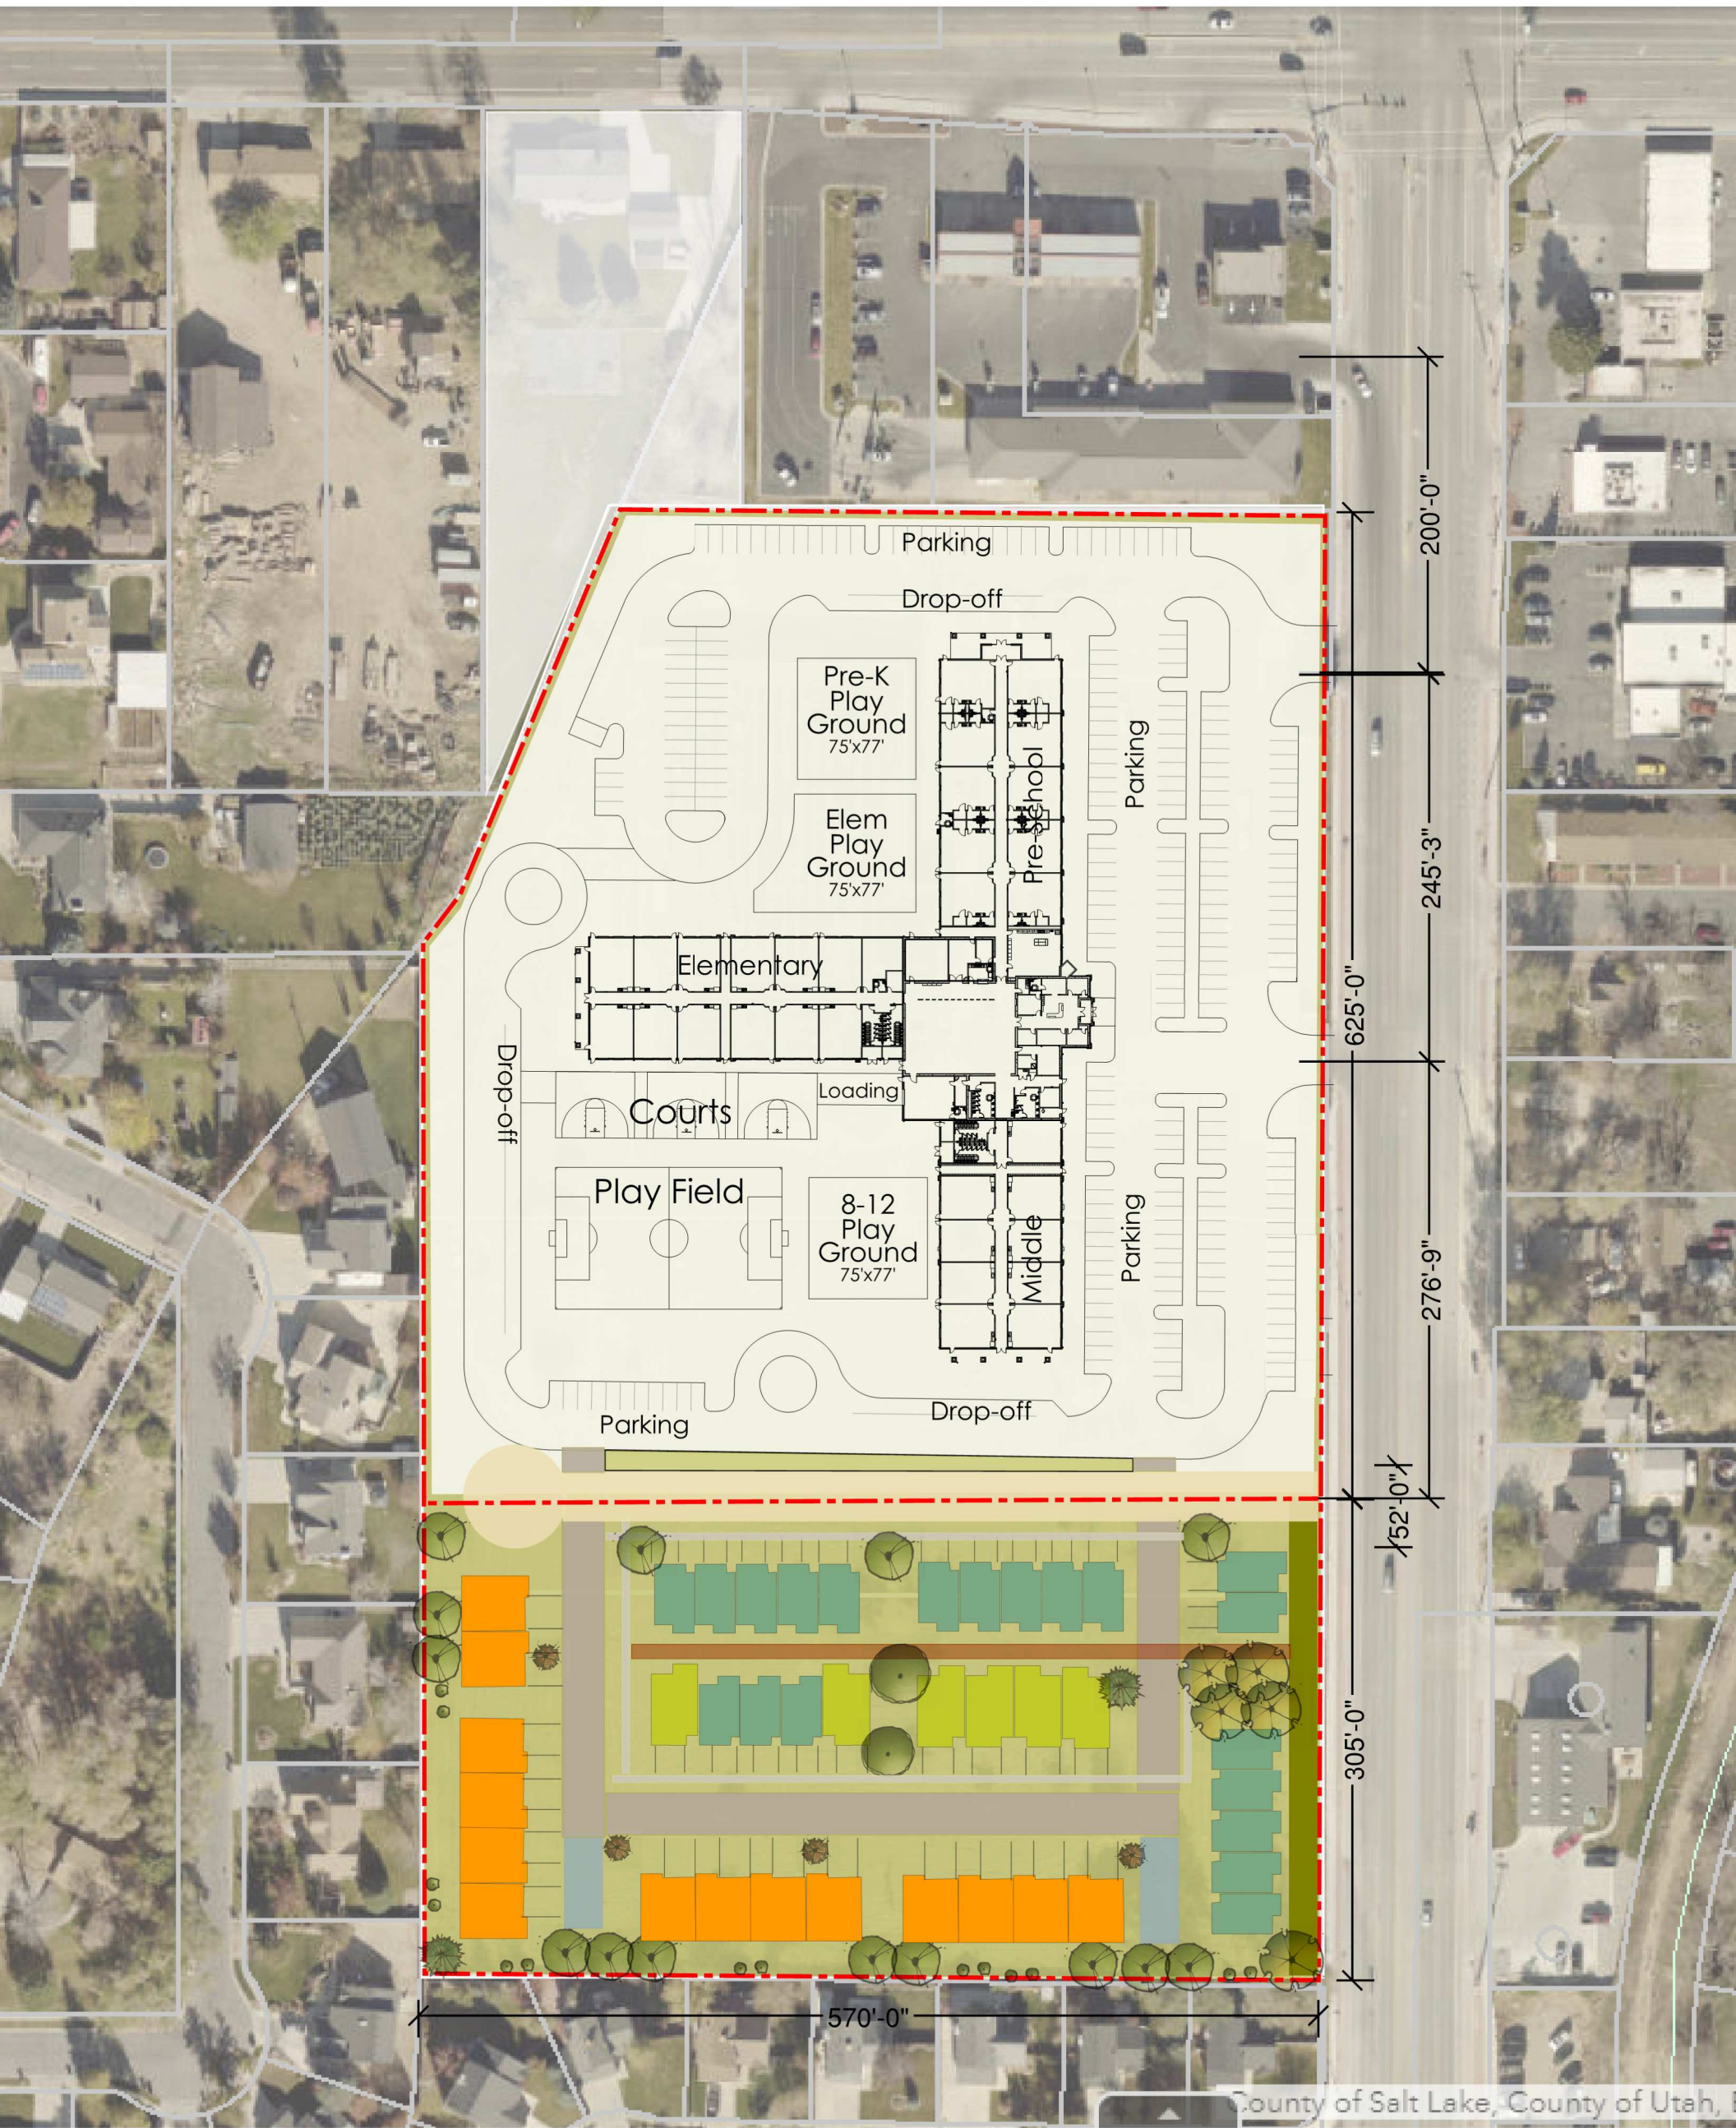

NOTES:
South parcel: approx. 4.00 acres
One and two story attached along residential edges

Town homes	
● count:	14
● count:	6
● count:	20
Total Count: 40	

SITE PLAN
Scale 1"=100'

