



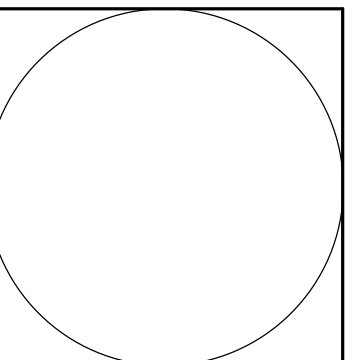

Mendenhall  
Architecture  
& Design, LLC

4635 SOUTH HIGHLAND DR.  
HOLLADAY, UT 84117  
801.277.2935

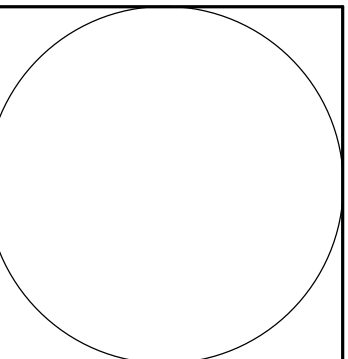

THE DESIGNS SHOWN AND DESCRIBED HEREIN INCLUDING ALL TECHNICAL DRAWINGS, GRAPHIC REPRESENTATION AND MODELS THEREOF, ARE PROPRIETARY AND CAN NOT BE COPIED, DUPLICATED OR COMMERCIALY EXPLOITED IN WHOLE OR IN PART WITHOUT THE SOLE AND EXPRESS WRITTEN PERMISSION FROM MENDEHALL ARCHITECTURE & DESIGN LLC.

THESE DRAWINGS ARE AVAILABLE FOR LIMITED REVIEW AND EVALUATION BY CLIENTS, CONSULTANTS, CONTRACTORS, GOVERNMENTAL AGENCIES, VENDORS AND OFFICE PERSONNEL ONLY IN ACCORDANCE WITH THIS NOTICE.

project: **RESIDENCE**  
1700 EAST DIMPLE DELL ROAD  
SANDY, UTAH 84000

revisions:

| DATE | MARK | DESCRIPTION |
|------|------|-------------|
|      |      |             |
|      |      |             |
|      |      |             |
|      |      |             |
|      |      |             |

Project numberProject Number


Date Issue Date

Drawn by Author


Checked by Checker

FLOOR PLAN - BASEMENT

**A2.0**

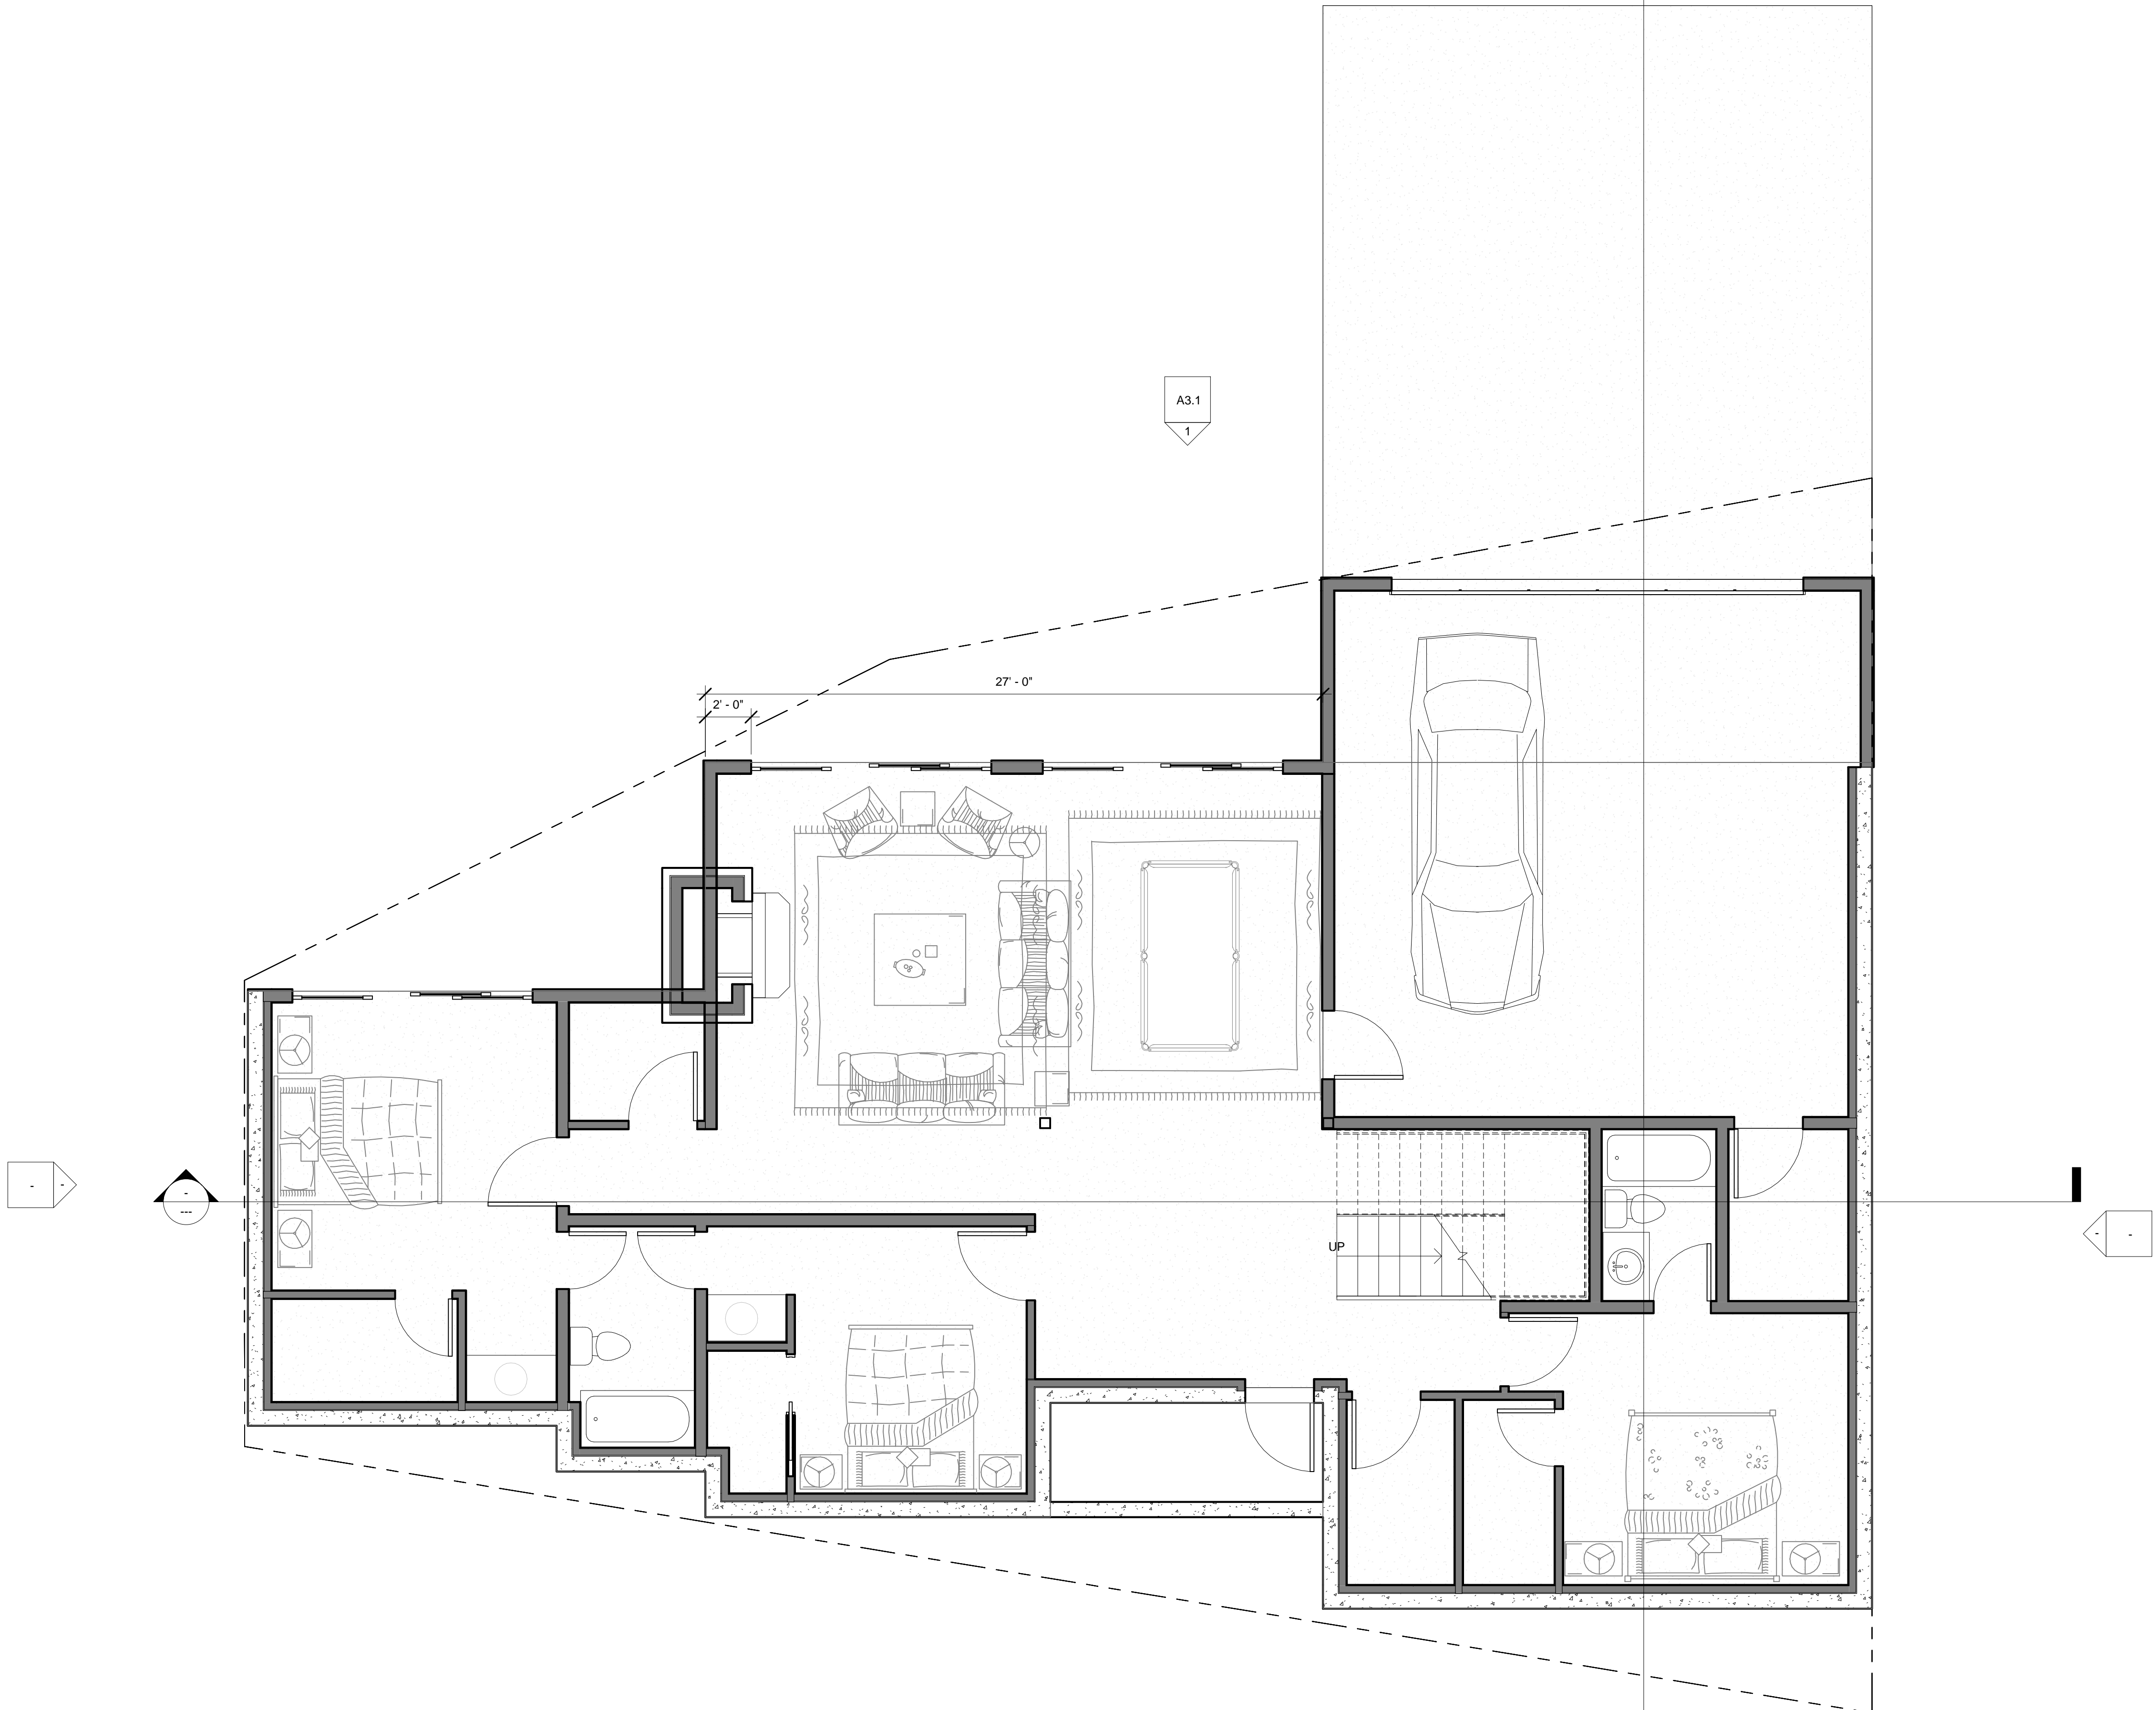

**GARAGE = 576 SQ. FT.**  
**BASEMENT = 1,643 SQ. FT.**

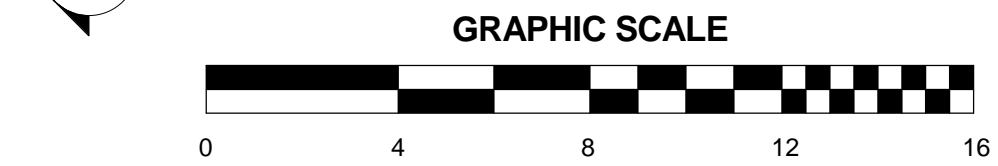

Basement  
1/4" = 1'-0"