



north west perspective  
scale: 1:100 **C4**




north east perspective  
scale: 1:100 **B4**

BENCHMARK

SURVEY BY STEREO  
CONTACT SALT LAKE COUNTY SURVEYING  
FOR SURVEY INFORMATION

## GENERAL NOTES

- ALL WORK TO COMPLY WITH SANDY CITY STANDARDS AND SPECIFICATIONS.
- ALL IMPROVEMENTS MUST COMPLY WITH ADA STANDARDS AND RECOMMENDATIONS.
- THE LANDSCAPE ARCHITECTURAL PLANS FOR CONCRETE MATERIAL, COLOR, FINISH AND SCARF PATTERNING THROUGHOUT SITE.
- ALL PAVEMENT MARKINGS SHALL CONFORM TO THE LATEST EDITION OF THE MUTCD (MANUAL ON UNIFORM TRAFFIC CONTROL DEVICE).
- ALL SURFACE IMPROVEMENTS DESIGNED BY CONTRACTOR SHALL BE RESTORED OR REPLACED, INCLUDING TREES AND DECORATIVE SHRUBS, ETC., FENCES, WALLS AND STRUCTURES, WHETHER OR NOT THEY ARE SPECIFICALLY MENTIONED IN THE CONTRACT DOCUMENTS.
- NOTIFY OWNER OF ANY DISCREPANCIES IN DESIGN OR DRAWING BEFORE PLACING CONCRETE OR ASPHALT.
- THE CONTRACTOR IS TO PROTECT AND PRESERVE ALL EXISTING IMPROVEMENTS, UTILITY, AND SIGNS, ETC. UNLESS OTHERWISE NOTED ON THESE PLANS.
- ALL PARKING STALL AND DRIVE LINE DIMENSIONS ARE TO FACE OF CURB WHERE APPLICABLE.

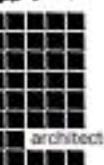blalock  
PARTNERS

architectural design studio

150 West Pierpoint Ave  
Salt Lake City, UT 84111  
801.532.4940

The designs shown and described herein including all technical drawings, graphic representations & models thereof, are proprietary & can not be copied, duplicated, or commercially exploited in whole or in part without the sole and express written permission from Blalock & Partners, LLC.





revisions

18 AUGUST 2022

CITY COMMENTS 12.12.22

date: March 17, 2023  
project no.: 20.06.08  
Bid Set

**SLCo Household Hazardous  
Waste Facility**  
8805 South 700 West  
Sandy, Utah

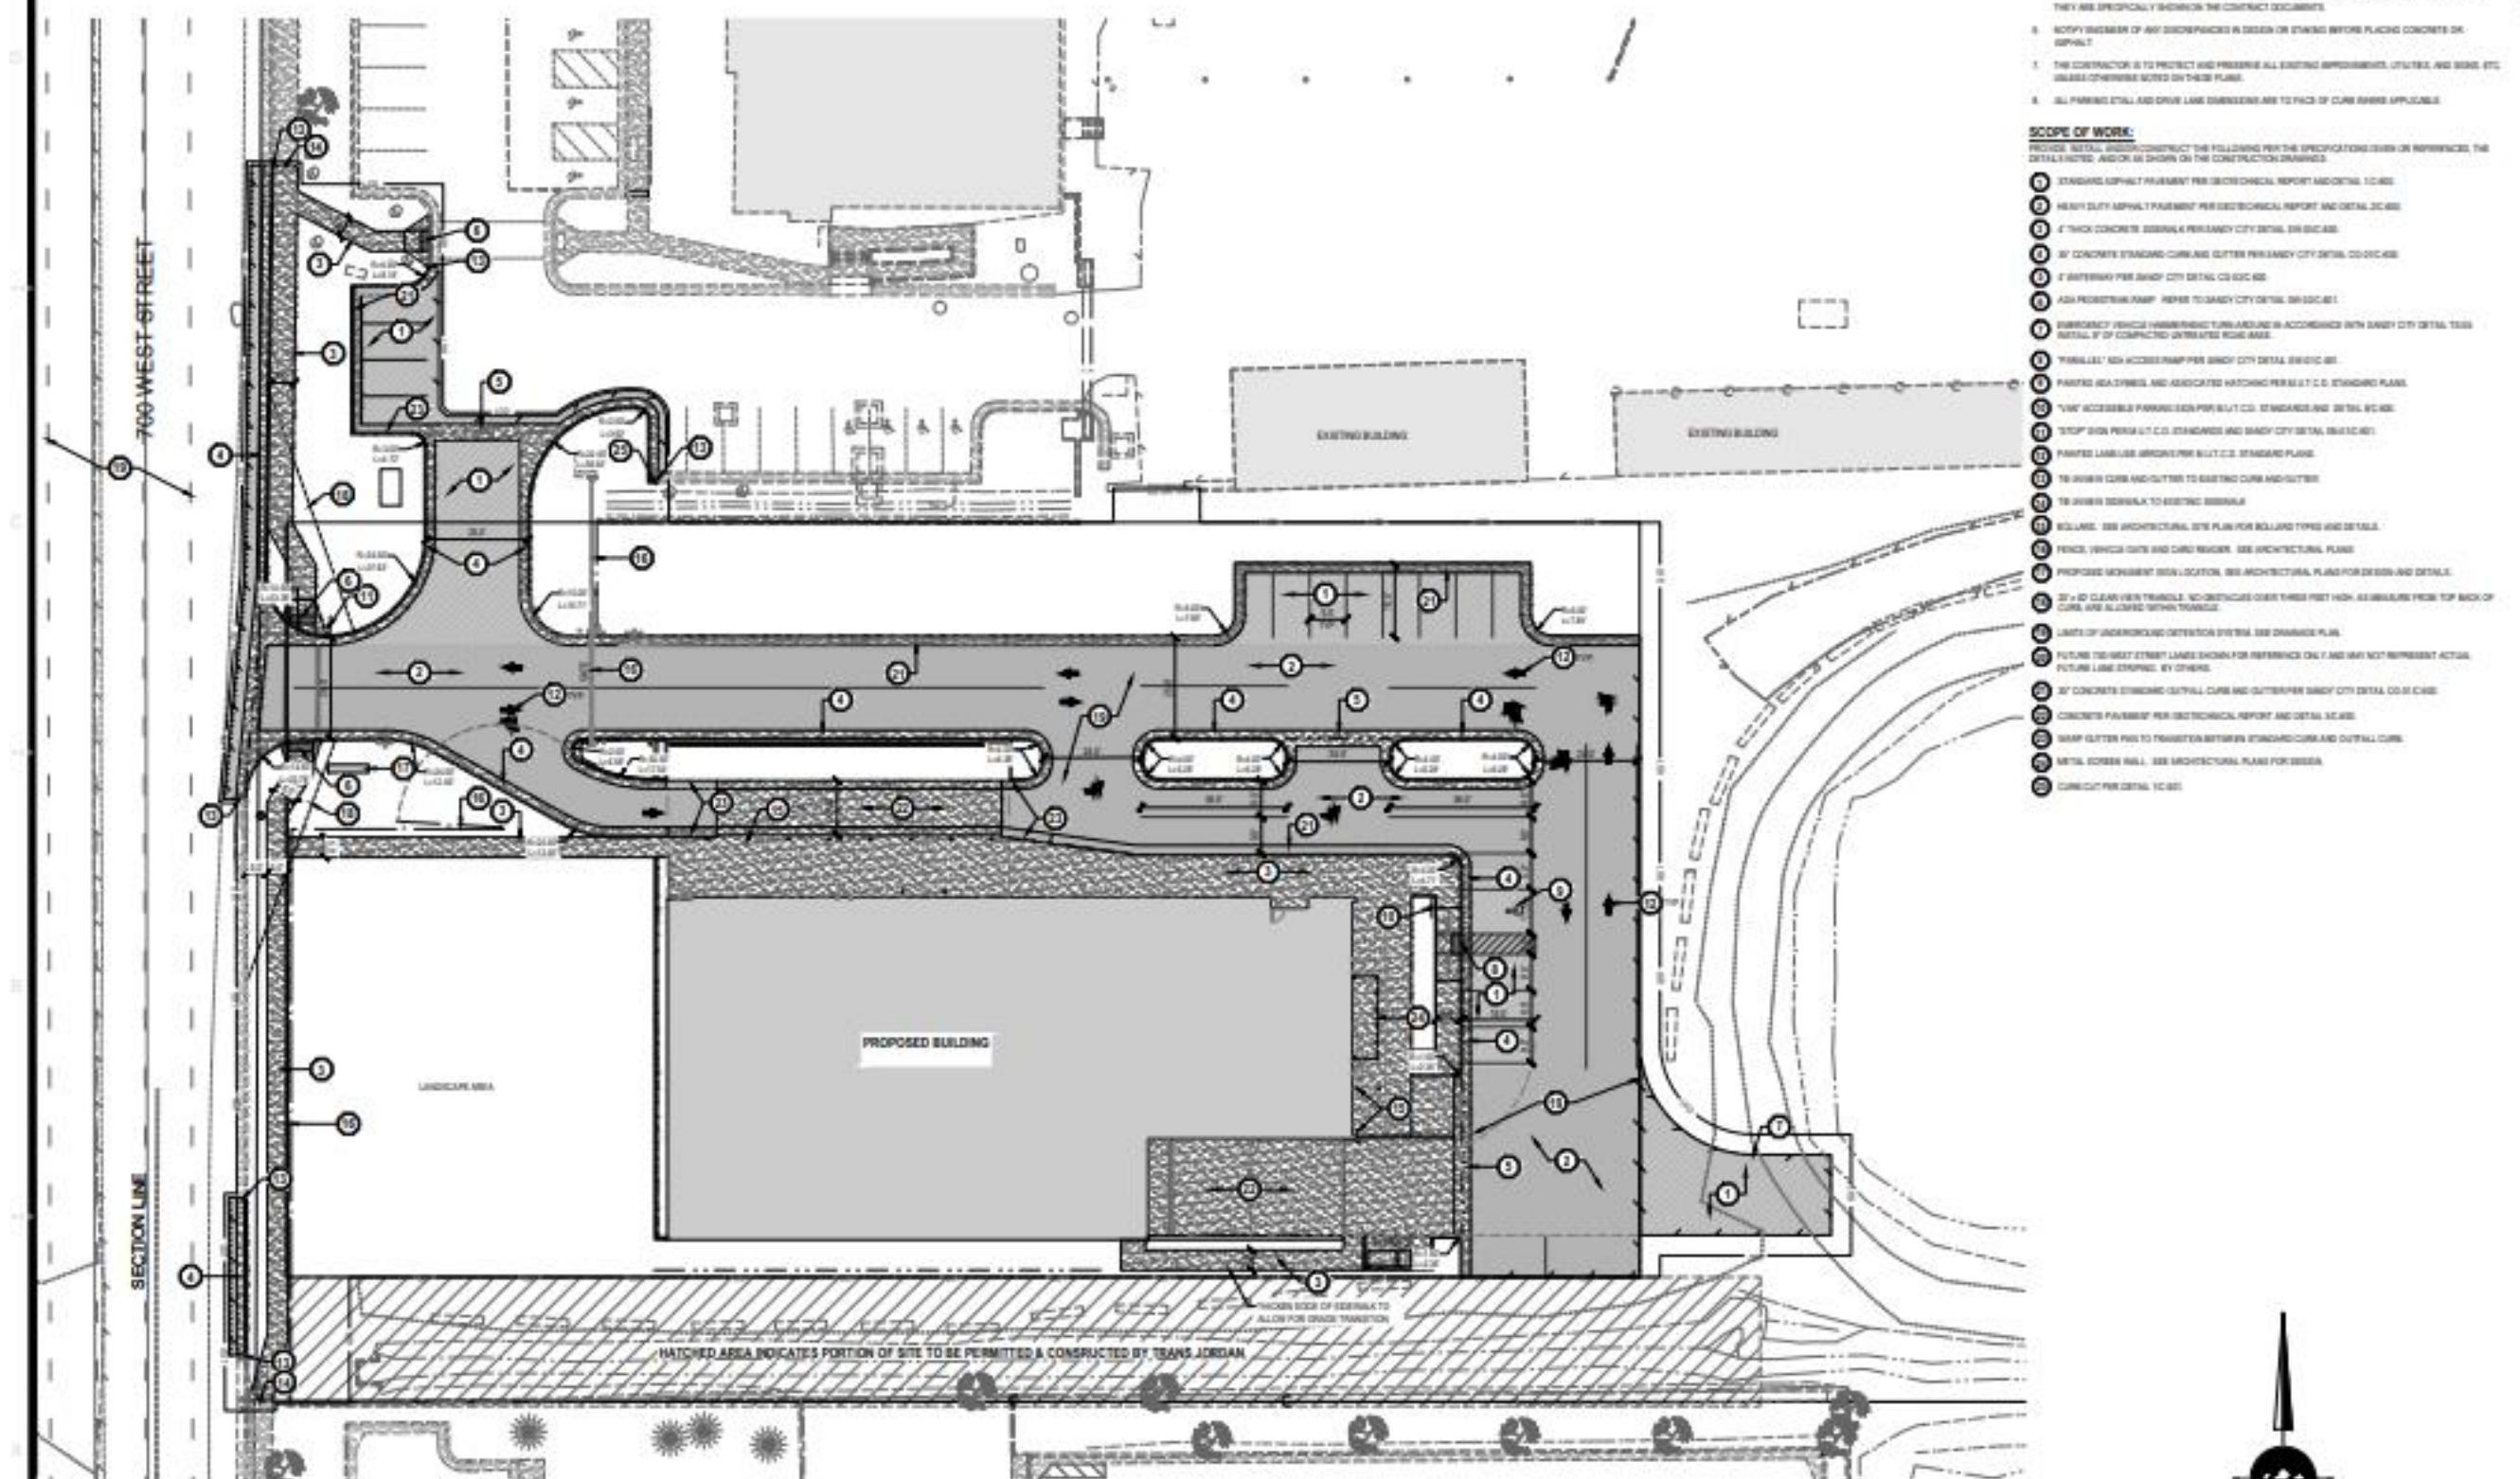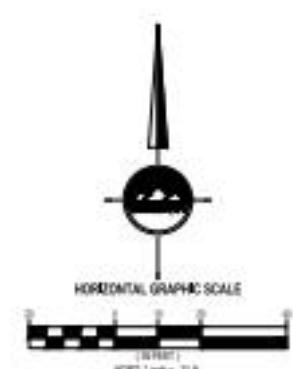

civil  
site plan  
**C-200**