

# Pepperwood HOA Landscape and Pavilion Remodel - Phase 2

Sandy, Utah

## LANDSCAPE AND ARCHITECTURE DRAWINGS CITY SUBMITTAL SET - NOT FOR CONSTRUCTION

August 23, 2018

### SHEET SCHEDULE

**LANDSCAPE SHEETS - NORTHLAND**

- LL102 - LANDSCAPE LAYOUT AND GRADING PLAN
- LL103 - LANDSCAPE LAYOUT AND GRADING PLAN
- LP102 - PLANTING PLAN AND CONCEPTUAL LIGHTING PLAN
- LP103 - PLANTING PLAN AND CONCEPTUAL LIGHTING PLAN
- LI102 - IRRIGATION PLAN AND CONCEPTUAL DRAINAGE PLAN
- LI103 - IRRIGATION PLAN AND CONCEPTUAL DRAINAGE PLAN
- LL500 - LANDSCAPE DETAILS
- LL501 - LANDSCAPE SPECIFICATIONS

**ARCHITECTURE SHEETS - HKG**

- A-1.1 OVERALL FLOOR PLAN
- A-2.1 FLOOR PLAN - BUILDING 'A'
- A-2.2 FLOOR PLAN - BUILDING 'B'
- A-3.1 ELEVATION - BUILDING 'A'
- A-3.2 ELEVATION - BUILDING 'B'
- A-4.1 BUILDING SECTIONS
- A-6.1 DETAILS
- A-6.2 DETAILS

**STRUCTURAL:**

- S.1 GENERAL NOTES & SPECIAL INSPECTIONS
- S.2 BUILDING 'A' PLANS & SCHEDULES
- S.3 BUILDING 'B' PLANS & SCHEDULES
- S.4 PLANS & SCHEDULES


**MECHANICAL:**

- M0.1 MECHANICAL LEGENDS & SCHEDULES
- M0.2 MECHANICAL SPECIFICATIONS & NOTES
- M2.1 MECHANICAL FLOOR PLAN
- M2.2 PLUMBING FLOOR PLAN
- M6.1 MECHANICAL DETAILS
- M6.2 MECHANICAL DETAILS

**ELECTRICAL:**

- E0.1 ELECTRICAL SYMBOLS
- E2.1 POWER PLAN
- E3.1 LIGHTING PLAN
- E4.1 ELECTRICAL SCHEDULES
- E6.1 ELECTRICAL DETAILS

PROJECT LOCATION

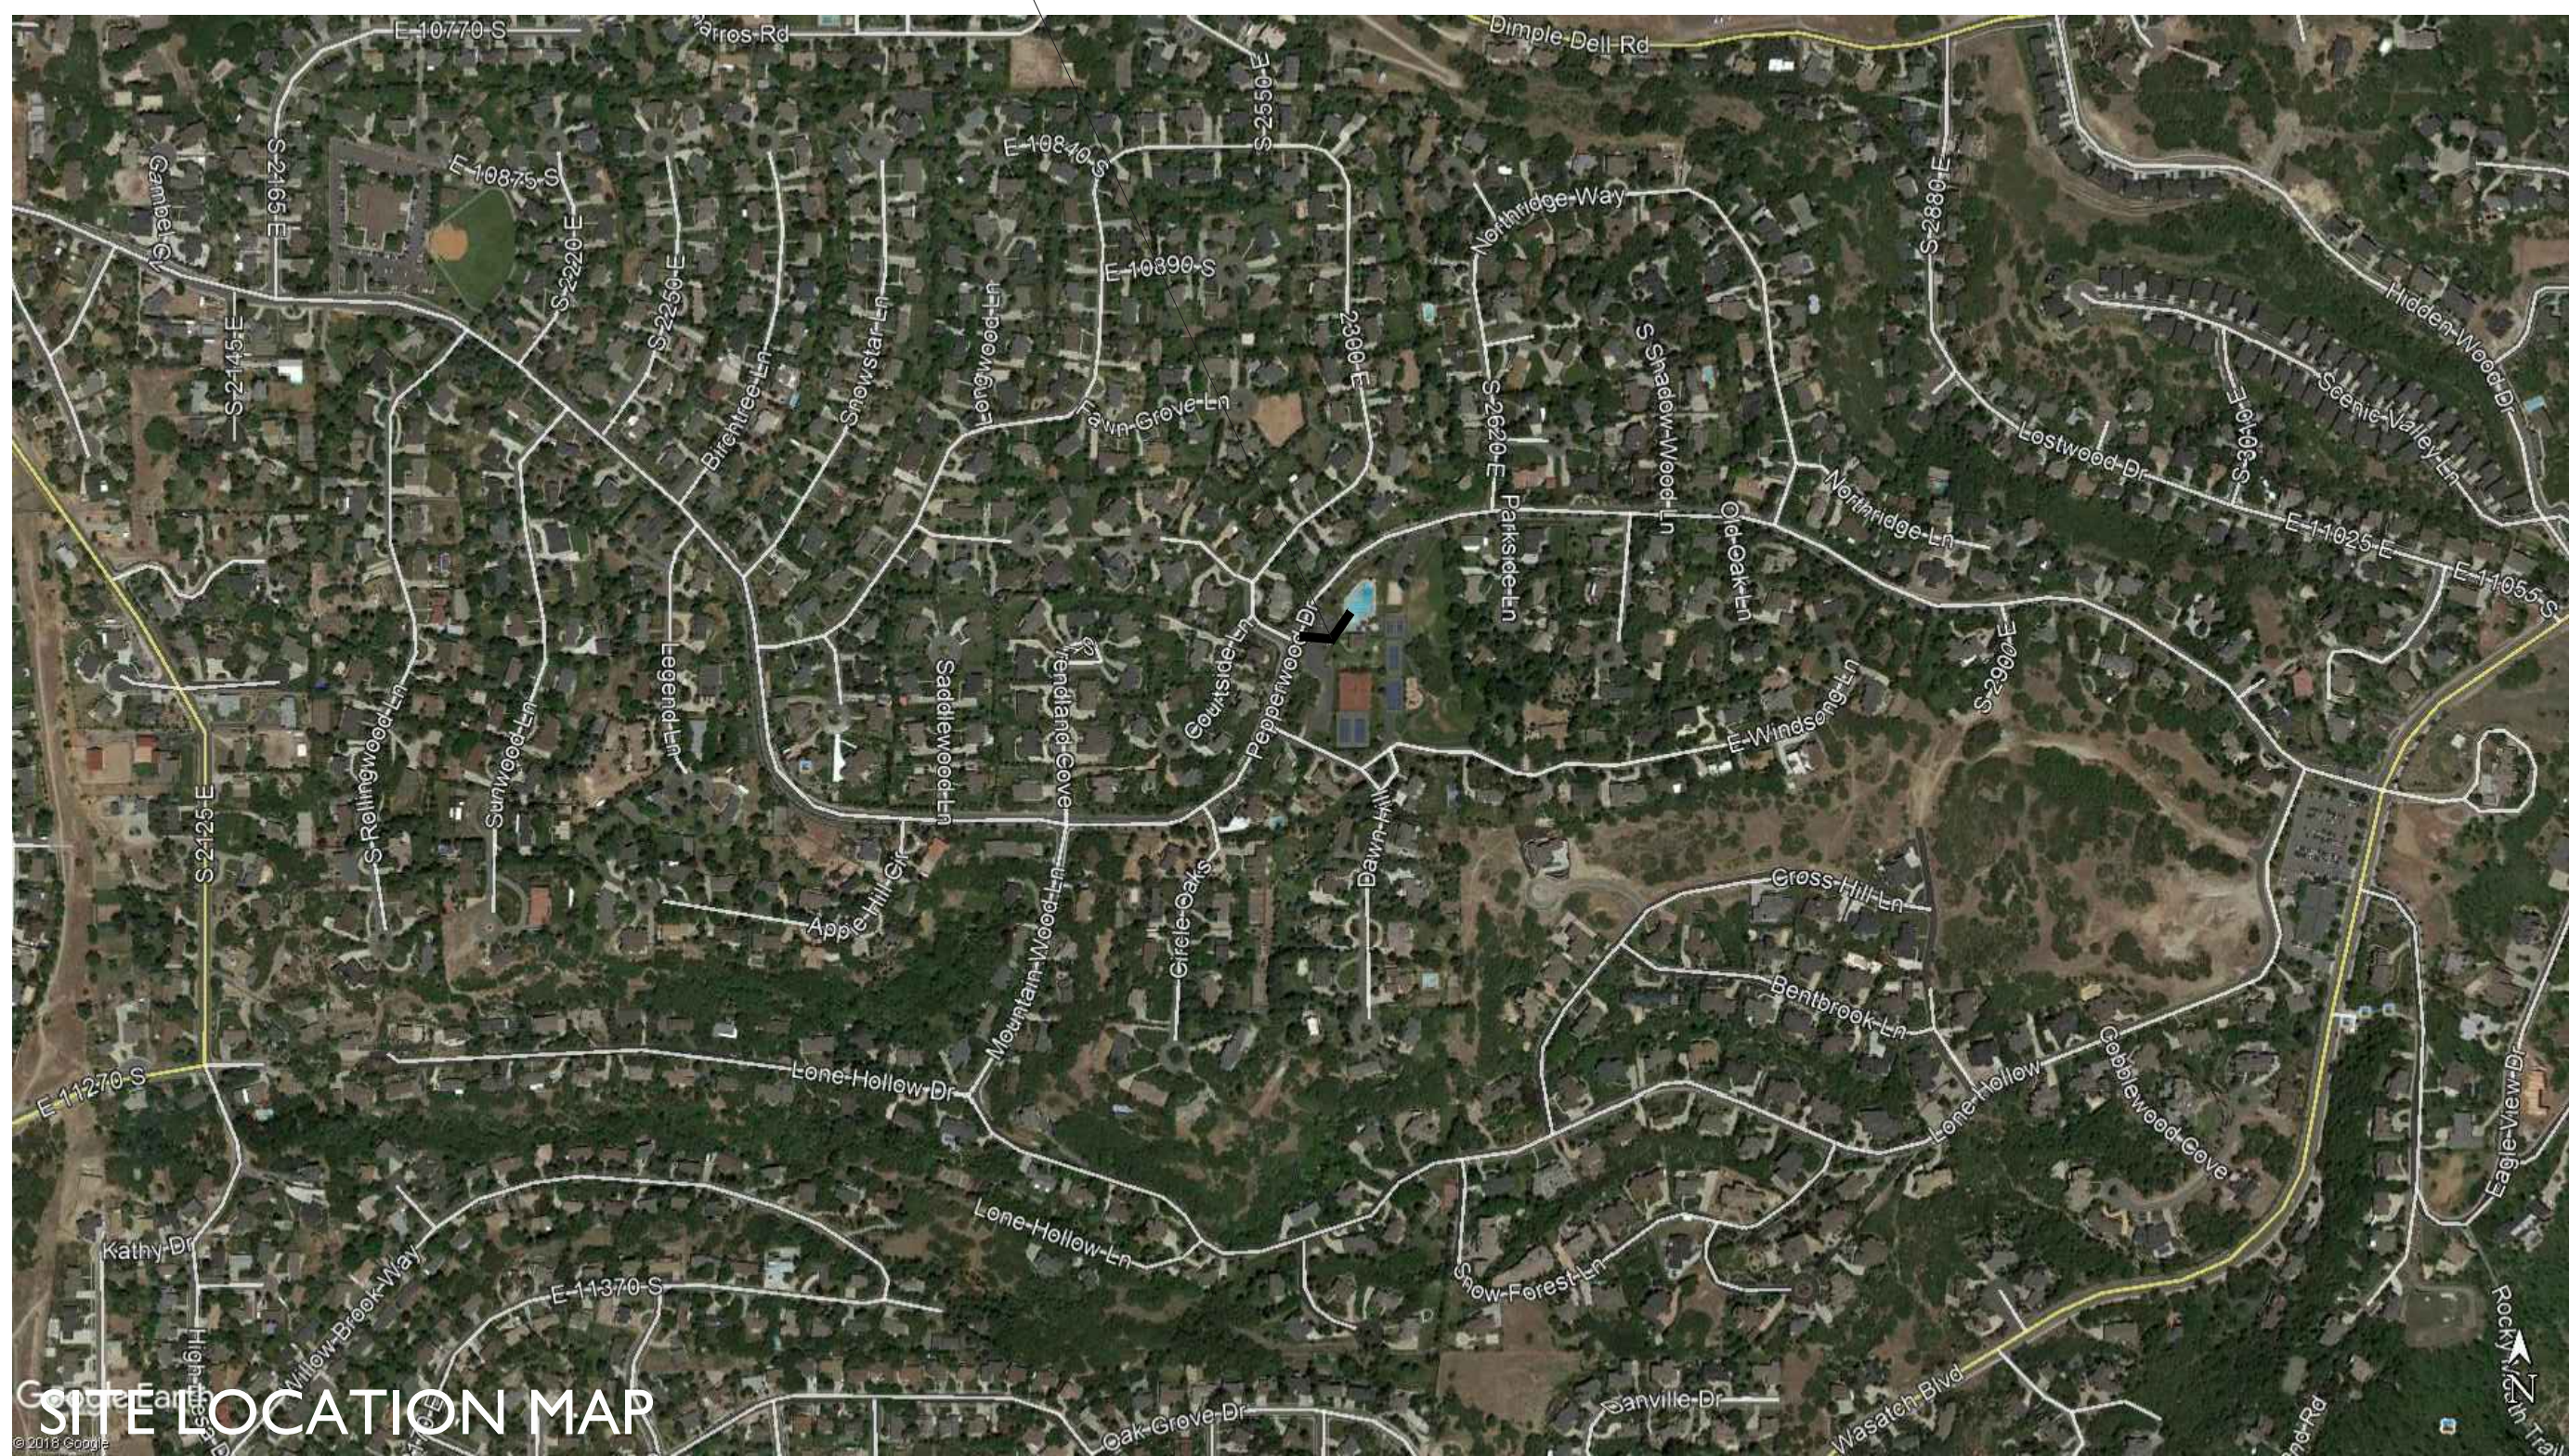

SITE LOCATION MAP

(PROPOSED) PARKING BY PHASE:  
 PH. 1: 0 STALLS (EXISTING PARKING)  
 PH. 2: 0 STALLS (EXISTING PARKING)  
 PH. 3: 49 STALLS  
 PH. 4: 35 STALLS  
 TOTAL PARKING FOR ALL PHASES: 84



PHASE 3  
**Pepperwood**  
 OVERALL SITE PLAN

0' 40' 80' 160'  
 SCALE: 1" = 40' on 24"x36" Sheet