



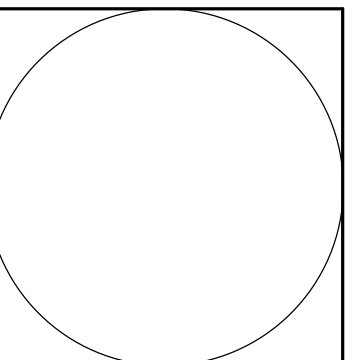

Mendenhall
Architecture
& Design, LLC

4635 SOUTH HIGHLAND DR.
HOLLADAY, UT 84117
801.277.2935

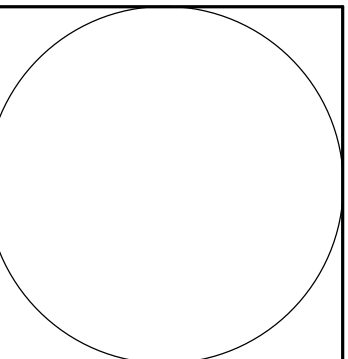

THE DESIGNS SHOWN AND DESCRIBED HEREIN INCLUDING ALL TECHNICAL DRAWINGS, GRAPHIC REPRESENTATION AND MODELS THEREOF, ARE PROPRIETARY AND CAN NOT BE COPIED, DUPLICATED OR COMMERCIALY EXPLOITED IN WHOLE OR IN PART WITHOUT THE SOLE AND EXPRESS WRITTEN PERMISSION FROM MENDENHALL ARCHITECTURE & DESIGN, LLC.

THESE DRAWINGS ARE AVAILABLE FOR LIMITED REVIEW AND EVALUATION BY CLIENTS, CONSULTANTS, CONTRACTORS, GOVERNMENTAL AGENCIES, VENDORS AND OFFICE PERSONNEL ONLY IN ACCORDANCE WITH THIS NOTICE.

project: **RESIDENCE**
1700 EAST DIMPLE DELL ROAD
SANDY, UTAH 84000

revisions:

DATE	MARK	DESCRIPTION

Project numberProject Number


Date Issue Date

Drawn by Author

Checked by Checker

FLOOR PLAN - MAIN FLOOR

A2.1

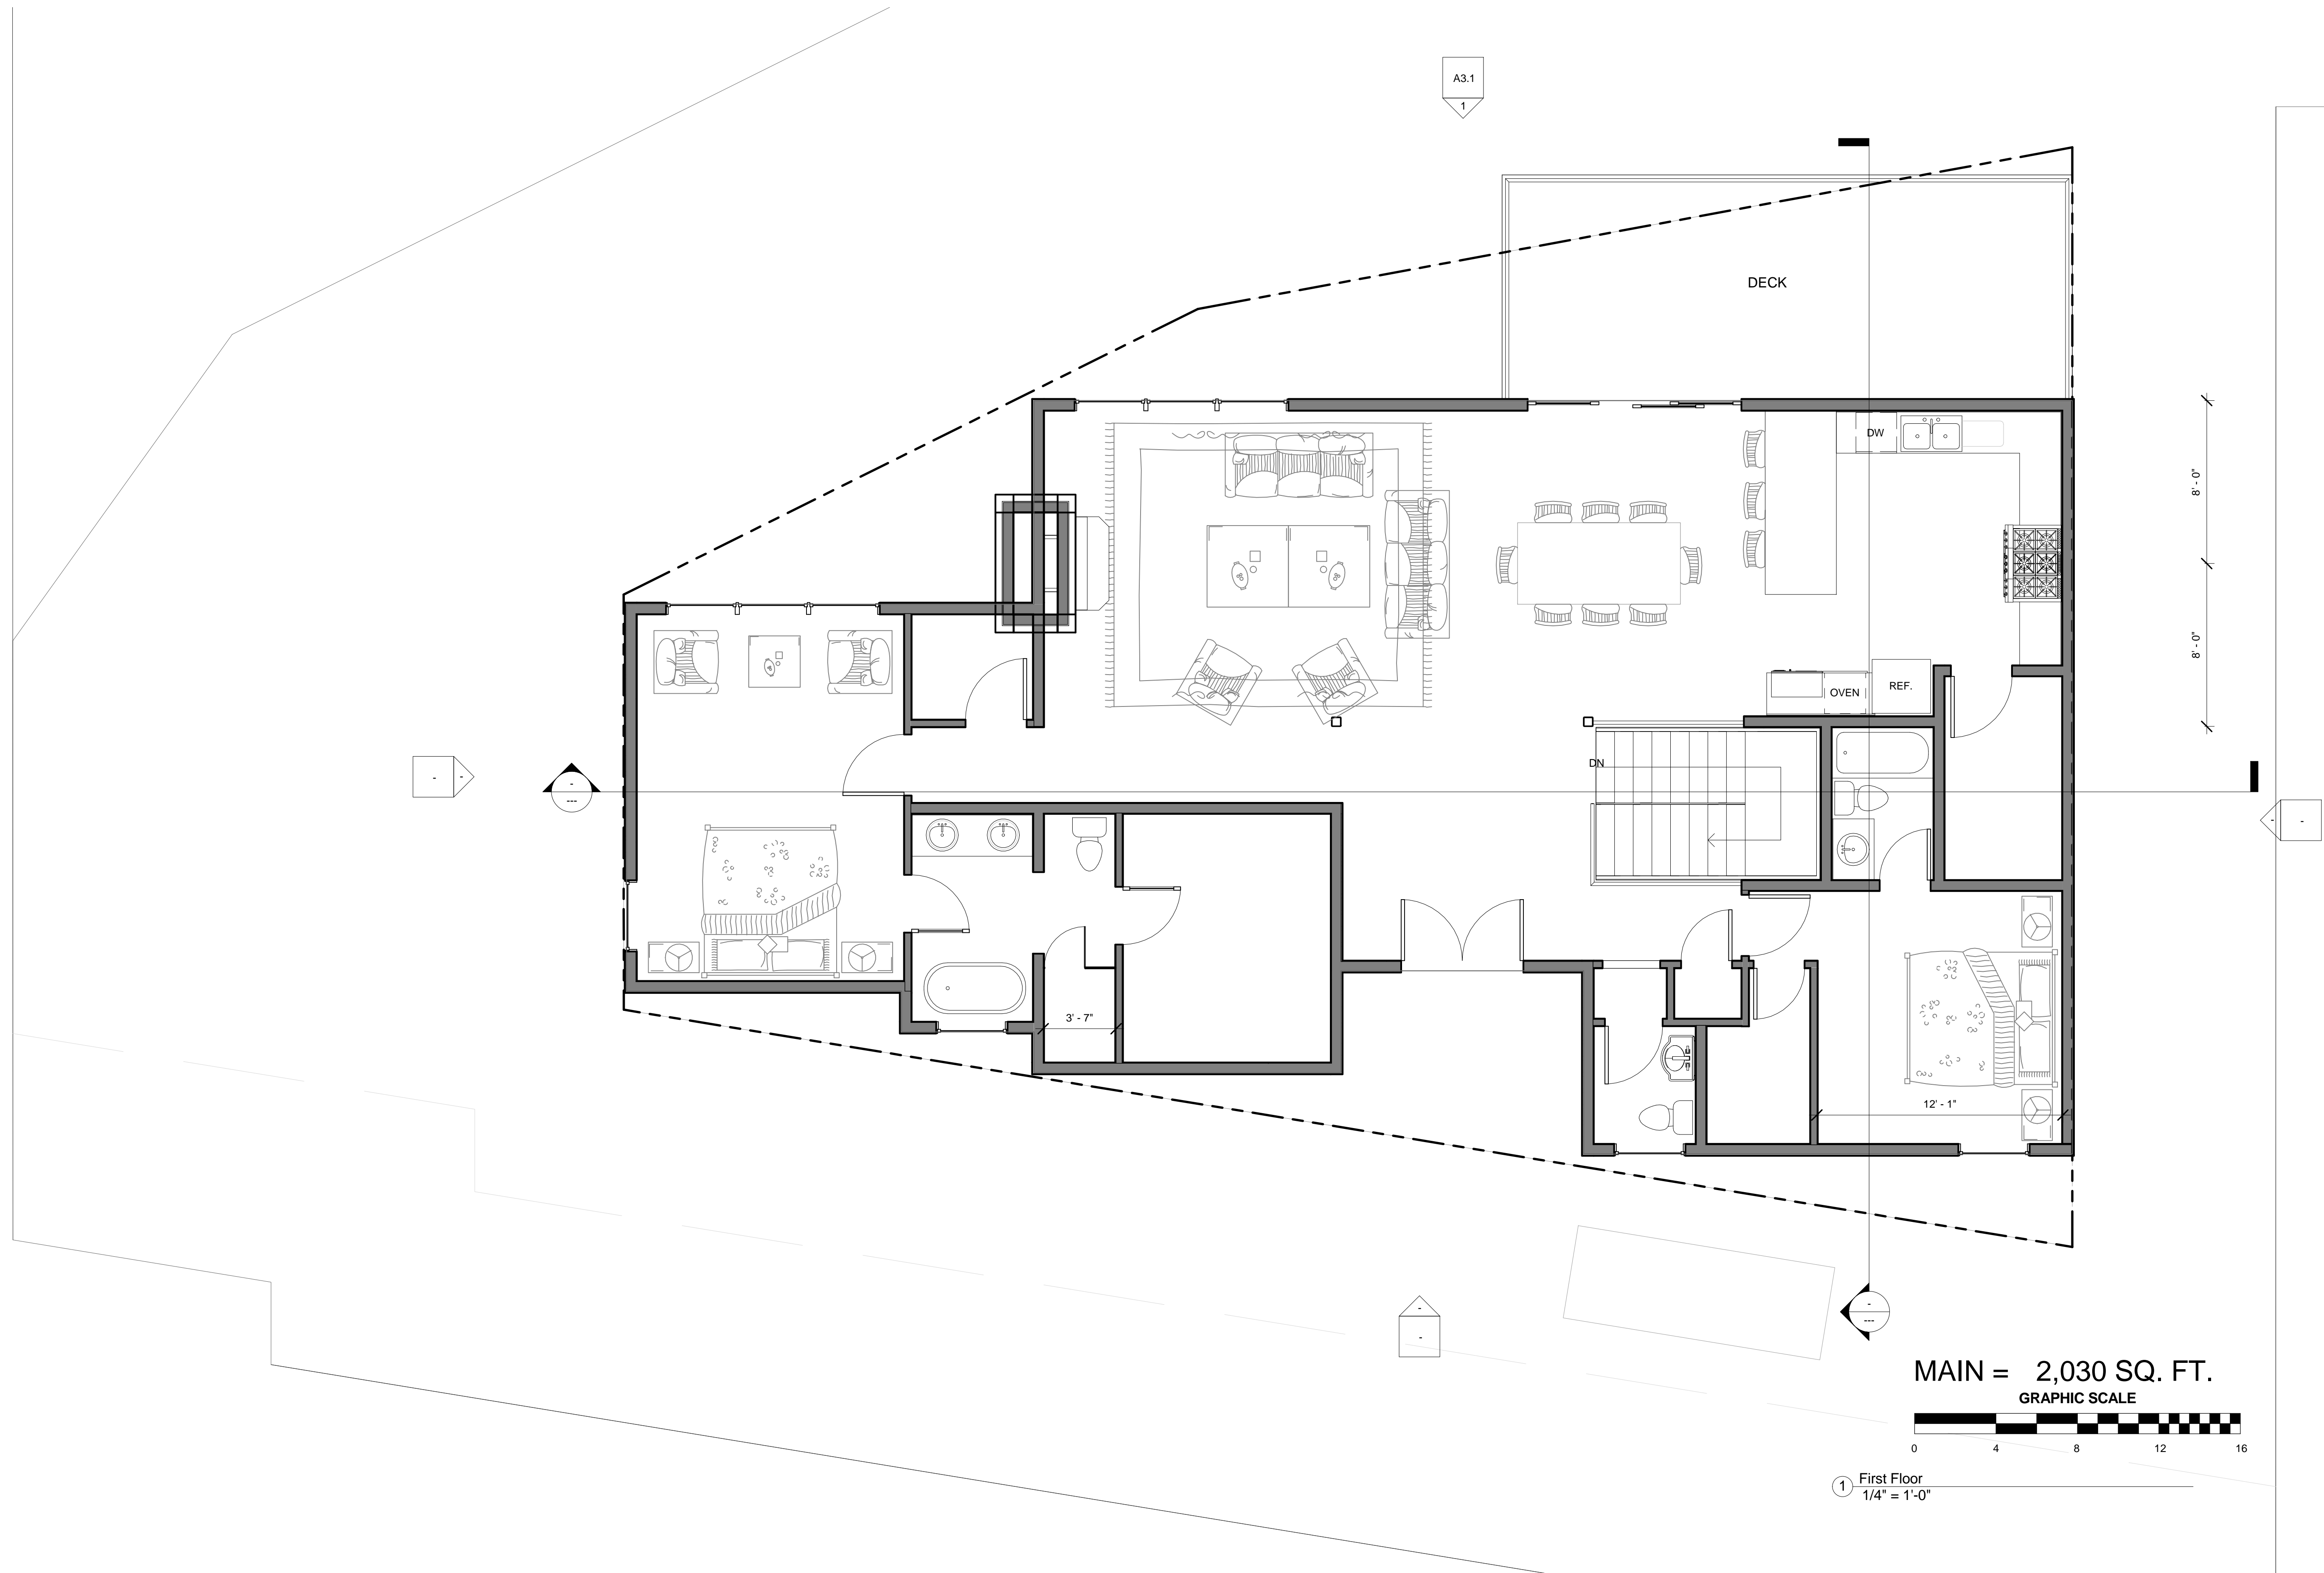

MAIN = 2,030 SQ. FT.
GRAPHIC SCALE



① First Floor
1/4" = 1'-0"