



I:\GIS_IDEA\20090909_illy_sandy_1112 Design\CAD\plansheets\110 LANDSCAPE PLAN.dwg Dec 07, 2017 4:22pm by: ppanunsiqg
 It, together with the concepts and designs presented herein, is intended only for the specific purpose and client for which it was prepared. Reuse of and improper reliance on this document without written authorization and adaptation by Kimey-Horn and Associates, Inc. is prohibited.

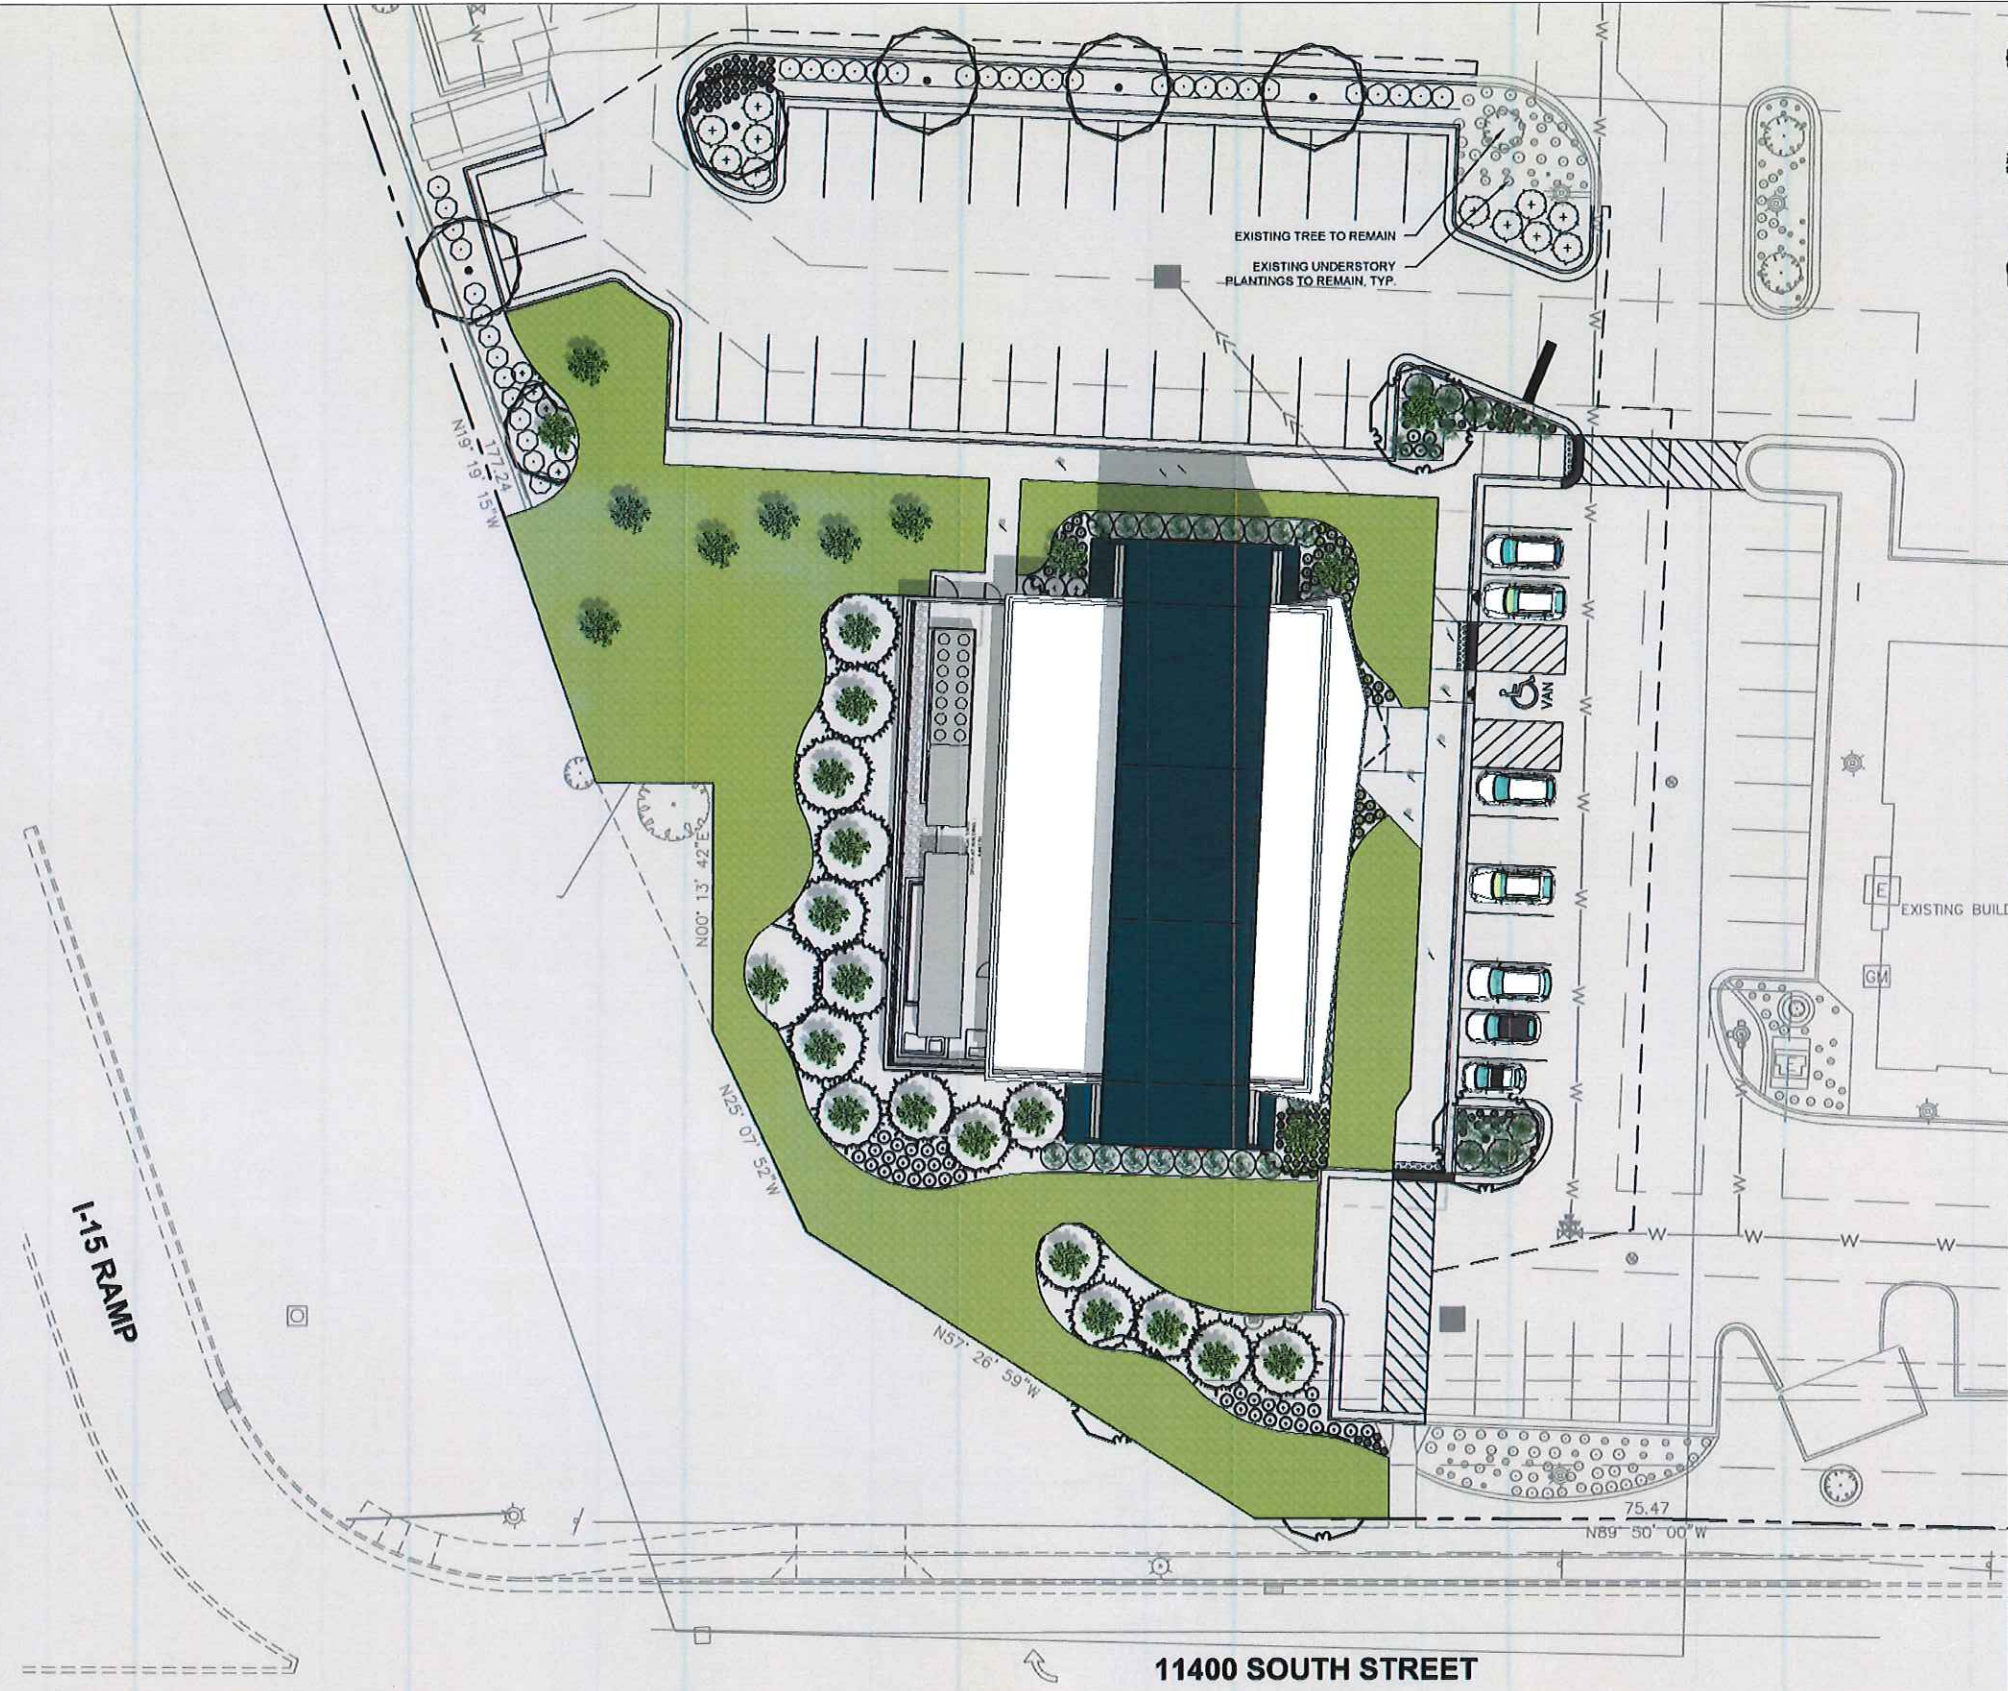

SANDY CITY CODE REQUIRMENT COMPLIANCE

CODE SEC.	REQUIRED	PROVIDED
15A-25-02	Site landscape trees - 1 1/2" caliper minimum as measured 18 inches above grade	2" cal. minimum specified
	Evergreen trees - 6 foot minimum height above grade	6 foot minimum height specified
	Minimum of 40 percent of all trees on the proposed site shall be evergreens	40% evergreens provided

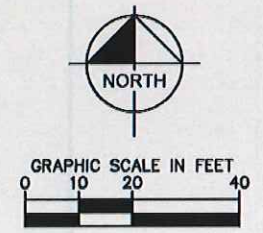

DESIGN INTENT

Original: 2017 JULY 5	
Revisions:	
4	2018 JANUARY 25
5	2018 FEBRUARY 21
6	2018 MARCH 8
7	2018 MARCH 28
8	2018 APRIL 13

IFLY Sandy, UT
 PROJECT
 SkyGroup Investments, LLC
 OWNER
 LW, CC, SE, JB, JW, KH
 TEAM

DO NOT FABRICATE DIRECTLY FROM THESE DRAWINGS:
 These drawings are for the sole purpose of expressing visual design intent only and are not intended to be used for actual fabrication purposes. Fabricator/contractor accepts total responsibility for materials selection, dimensions, engineering, fabrication and installation.

COPYRIGHT RESERVED:
 The copyright to all designs and drawings are the property of Stantec. Reproduction or use for any other purpose than that authorized by Stantec is forbidden.

INTERNAL USE ONLY:
 This document contains copyrighted images used for comment and reference. For client's internal use only. Not for distribution or publication.

SITE PLAN

Prepared by:



1112 Pearl Street, Boulder CO, 80302
303 447 8202 303 440 7096
www.Stantec.com

DESIGN INTENT

Original: 2017 JULY 5	
Revisions:	
4	2018 JANUARY 25
5	2018 FEBRUARY 21
6	2018 MARCH 8
7	2018 MARCH 28
8	2018 APRIL 13

iFLY Sandy, UT

PROJECT

SkyGroup Investments, LLC

OWNER

LW, CC, SE, JB, JW, KH


TEAM

DO NOT FABRICATE DIRECTLY FROM THESE DRAWINGS: These drawings are for the sole purpose of expressing visual design intent only and are not intended to be used for actual fabrication purposes. Fabricator/contractor accepts total responsibility for materials selection, dimensions, engineering, fabrication and installation.

COPYRIGHT RESERVED: The copyright to all designs and drawings are the property of Stantec. Reproduction or use for any other purpose than that authorized by Stantec is forbidden.

INTERNAL USE ONLY: This document contains copyrighted images used for comment and reference. For client's internal use only. Not for distribution or publication.

FLOOR PLAN

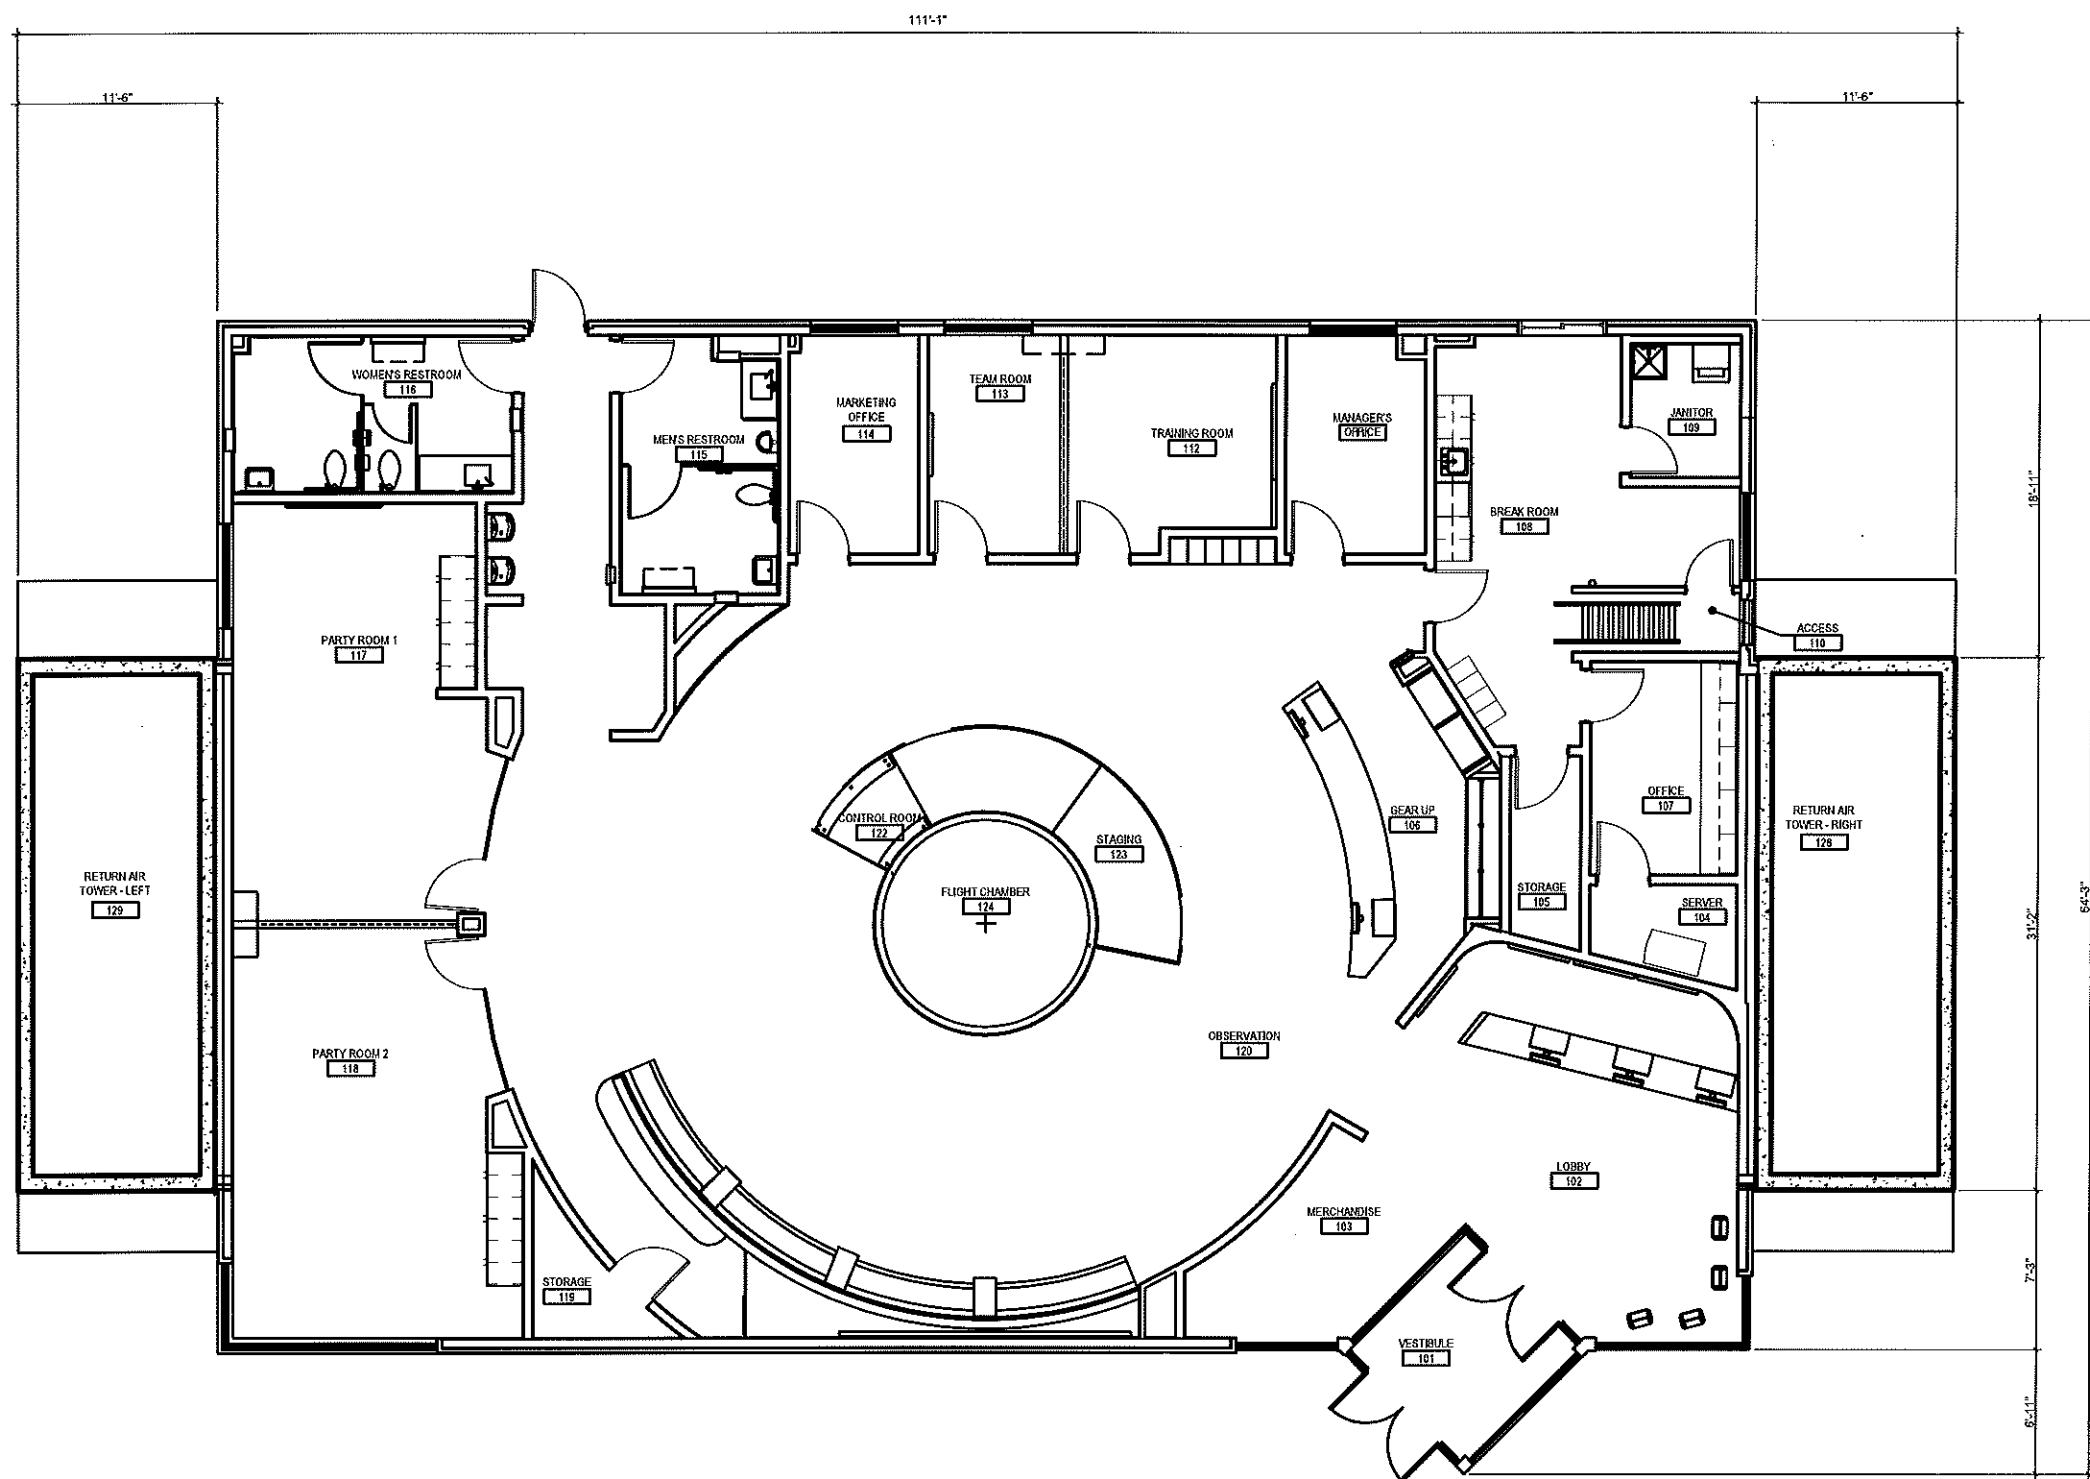

SCALE
3/32" = 1'-0"

DESIGN INTENT

Original: 2017 JULY 5	
Revisions:	
4	2018 JANUARY 25
5	2018 FEBRUARY 21
6	2018 MARCH 8
7	2018 MARCH 28
8	2018 APRIL 13

IFLY Sandy, UT
 PROJECT
 SkyGroup Investments, LLC
 OWNER
 LW, CC, SE, JB, JW, KH
 TEAM

DO NOT FABRICATE DIRECTLY FROM THESE DRAWINGS:
 These drawings are for the sole purpose of expressing visual design intent only and are not intended to be used for actual fabrication purposes. Fabricator/contractor accepts total responsibility for materials selection, dimensions, engineering, fabrication and installation.

COPYRIGHT RESERVED:
 The copyright to all designs and drawings are the property of Stantec. Reproduction or use for any other purpose than that authorized by Stantec is forbidden.

INTERNAL USE ONLY:
 This document contains copyrighted images used for comment and reference. For client's internal use only. Not for distribution or publication.

EXTERIOR FINISHES



FACADE SIZE with Return Air Towers and Equipment Deck = 4931 sf [EIFS 9%]

DESIGN INTENT

Original: 2017 JULY 5	
Revisions:	
4	2018 JANUARY 25
5	2018 FEBRUARY 21
6	2018 MARCH 8
7	2018 MARCH 28
8	2018 APRIL 13

IFLY Sandy, UT
 PROJECT
 SkyGroup Investments, LLC
 OWNER
 LW, CC, SE, JB, JW, KH
 TEAM

DO NOT FABRICATE DIRECTLY FROM THESE DRAWINGS:
 These drawings are for the sole purpose of expressing visual design intent only and are not intended to be used for actual fabrication purposes. Fabricator/contractor accepts total responsibility for materials selection, dimensions, engineering, fabrication and installation.

COPYRIGHT RESERVED:
 The copyright to all designs and drawings are the property of Stantec. Reproduction or use for any other purpose than that authorized by Stantec is forbidden.

INTERNAL USE ONLY:
 This document contains copyrighted images used for comment and reference. For client's internal use only. Not for distribution or publication.

EXTERIOR FINISHES



FACADE SIZE with Return Air Towers and Equipment Deck = 4931sf [EIFS 5%]

DESIGN INTENT

Original: 2017 JULY 5	
Revisions:	
4	2018 JANUARY 25
5	2018 FEBRUARY 21
6	2018 MARCH 8
7	2018 MARCH 28
8	2018 APRIL 13


IFLY Sandy, UT
 PROJECT
 SkyGroup Investments, LLC
 OWNER
 LW, CC, SE, JB, JW, KH
 TEAM

DO NOT FABRICATE DIRECTLY FROM THESE DRAWINGS:
 These drawings are for the sole purpose of expressing visual design intent only and are not intended to be used for actual fabrication purposes. Fabricator/contractor accepts total responsibility for materials selection, dimensions, engineering, fabrication and installation.

COPYRIGHT RESERVED:
 The copyright to all designs and drawings are the property of Stantec. Reproduction or use for any other purpose than that authorized by Stantec is forbidden.

INTERNAL USE ONLY:
 This document contains copyrighted images used for comment and reference. For client's internal use only. Not for distribution or publication.

EXTERIOR FINISHES

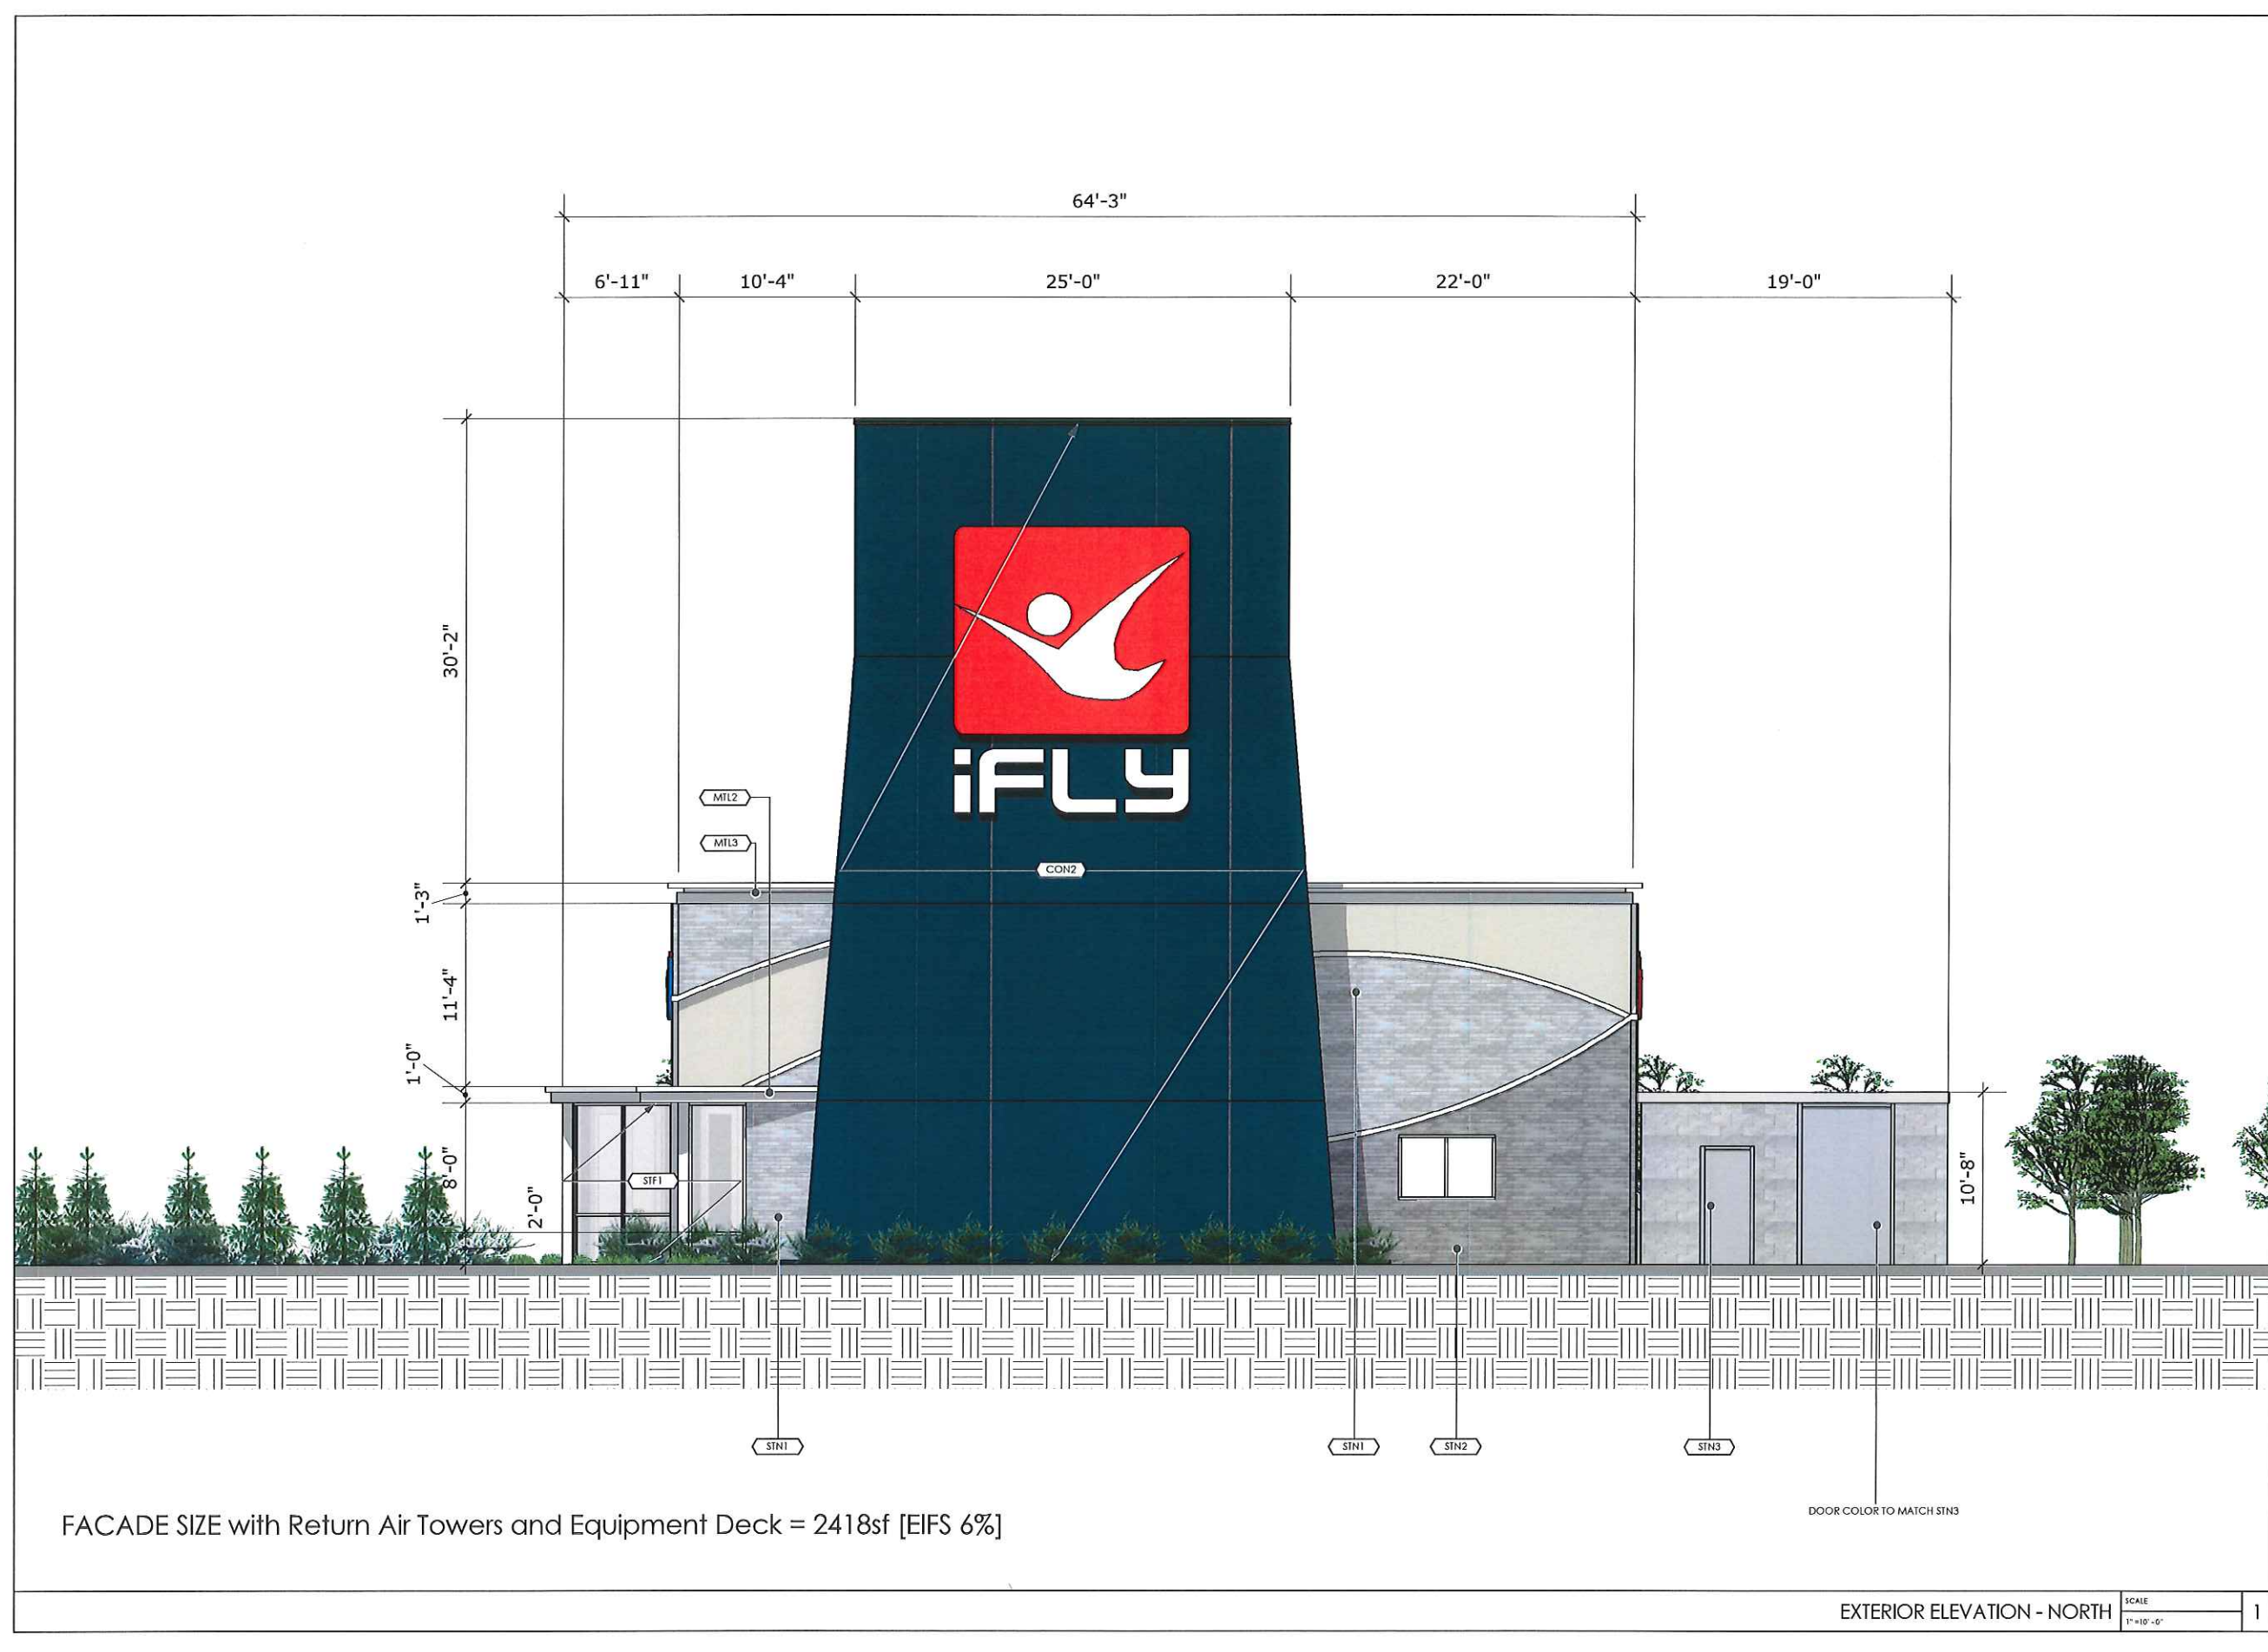

FACADE SIZE with Return Air Towers and Equipment Deck = 2418sf [EIFS 6%]

DOOR COLOR TO MATCH STN3

EXTERIOR ELEVATION - NORTH SCALE 1/8"=1'-0" 1

Prepared by:



1112 Pearl Street, Boulder CO, 80302
TEL 303 447 8202 FAX 303 440 7096
www.Stantec.com

DESIGN INTENT

Original: 2017 JULY 5

Revisions:

4	2018 JANUARY 25
5	2018 FEBRUARY 21
6	2018 MARCH 8
7	2018 MARCH 28
8	2018 APRIL 13

iFLY Sandy, UT

PROJECT

SkyGroup Investments, LLC

OWNER

LW, CC, SE, JB, JW, KH


TEAM

DO NOT FABRICATE DIRECTLY FROM THESE DRAWINGS:
These drawings are for the sole purpose of expressing visual design intent only and are not intended to be used for actual fabrication purposes. Fabricator/contractor accepts total responsibility for materials selection, dimensions, engineering, fabrication and installation.

COPYRIGHT RESERVED:
The copyright to all designs and drawings are the property of Stantec. Reproduction or use for any other purpose than that authorized by Stantec is forbidden.

INTERNAL USE ONLY:
This document contains copyrighted images used for comment and reference. For client's internal use only. Not for distribution or publication.

EXTERIOR FINISHES

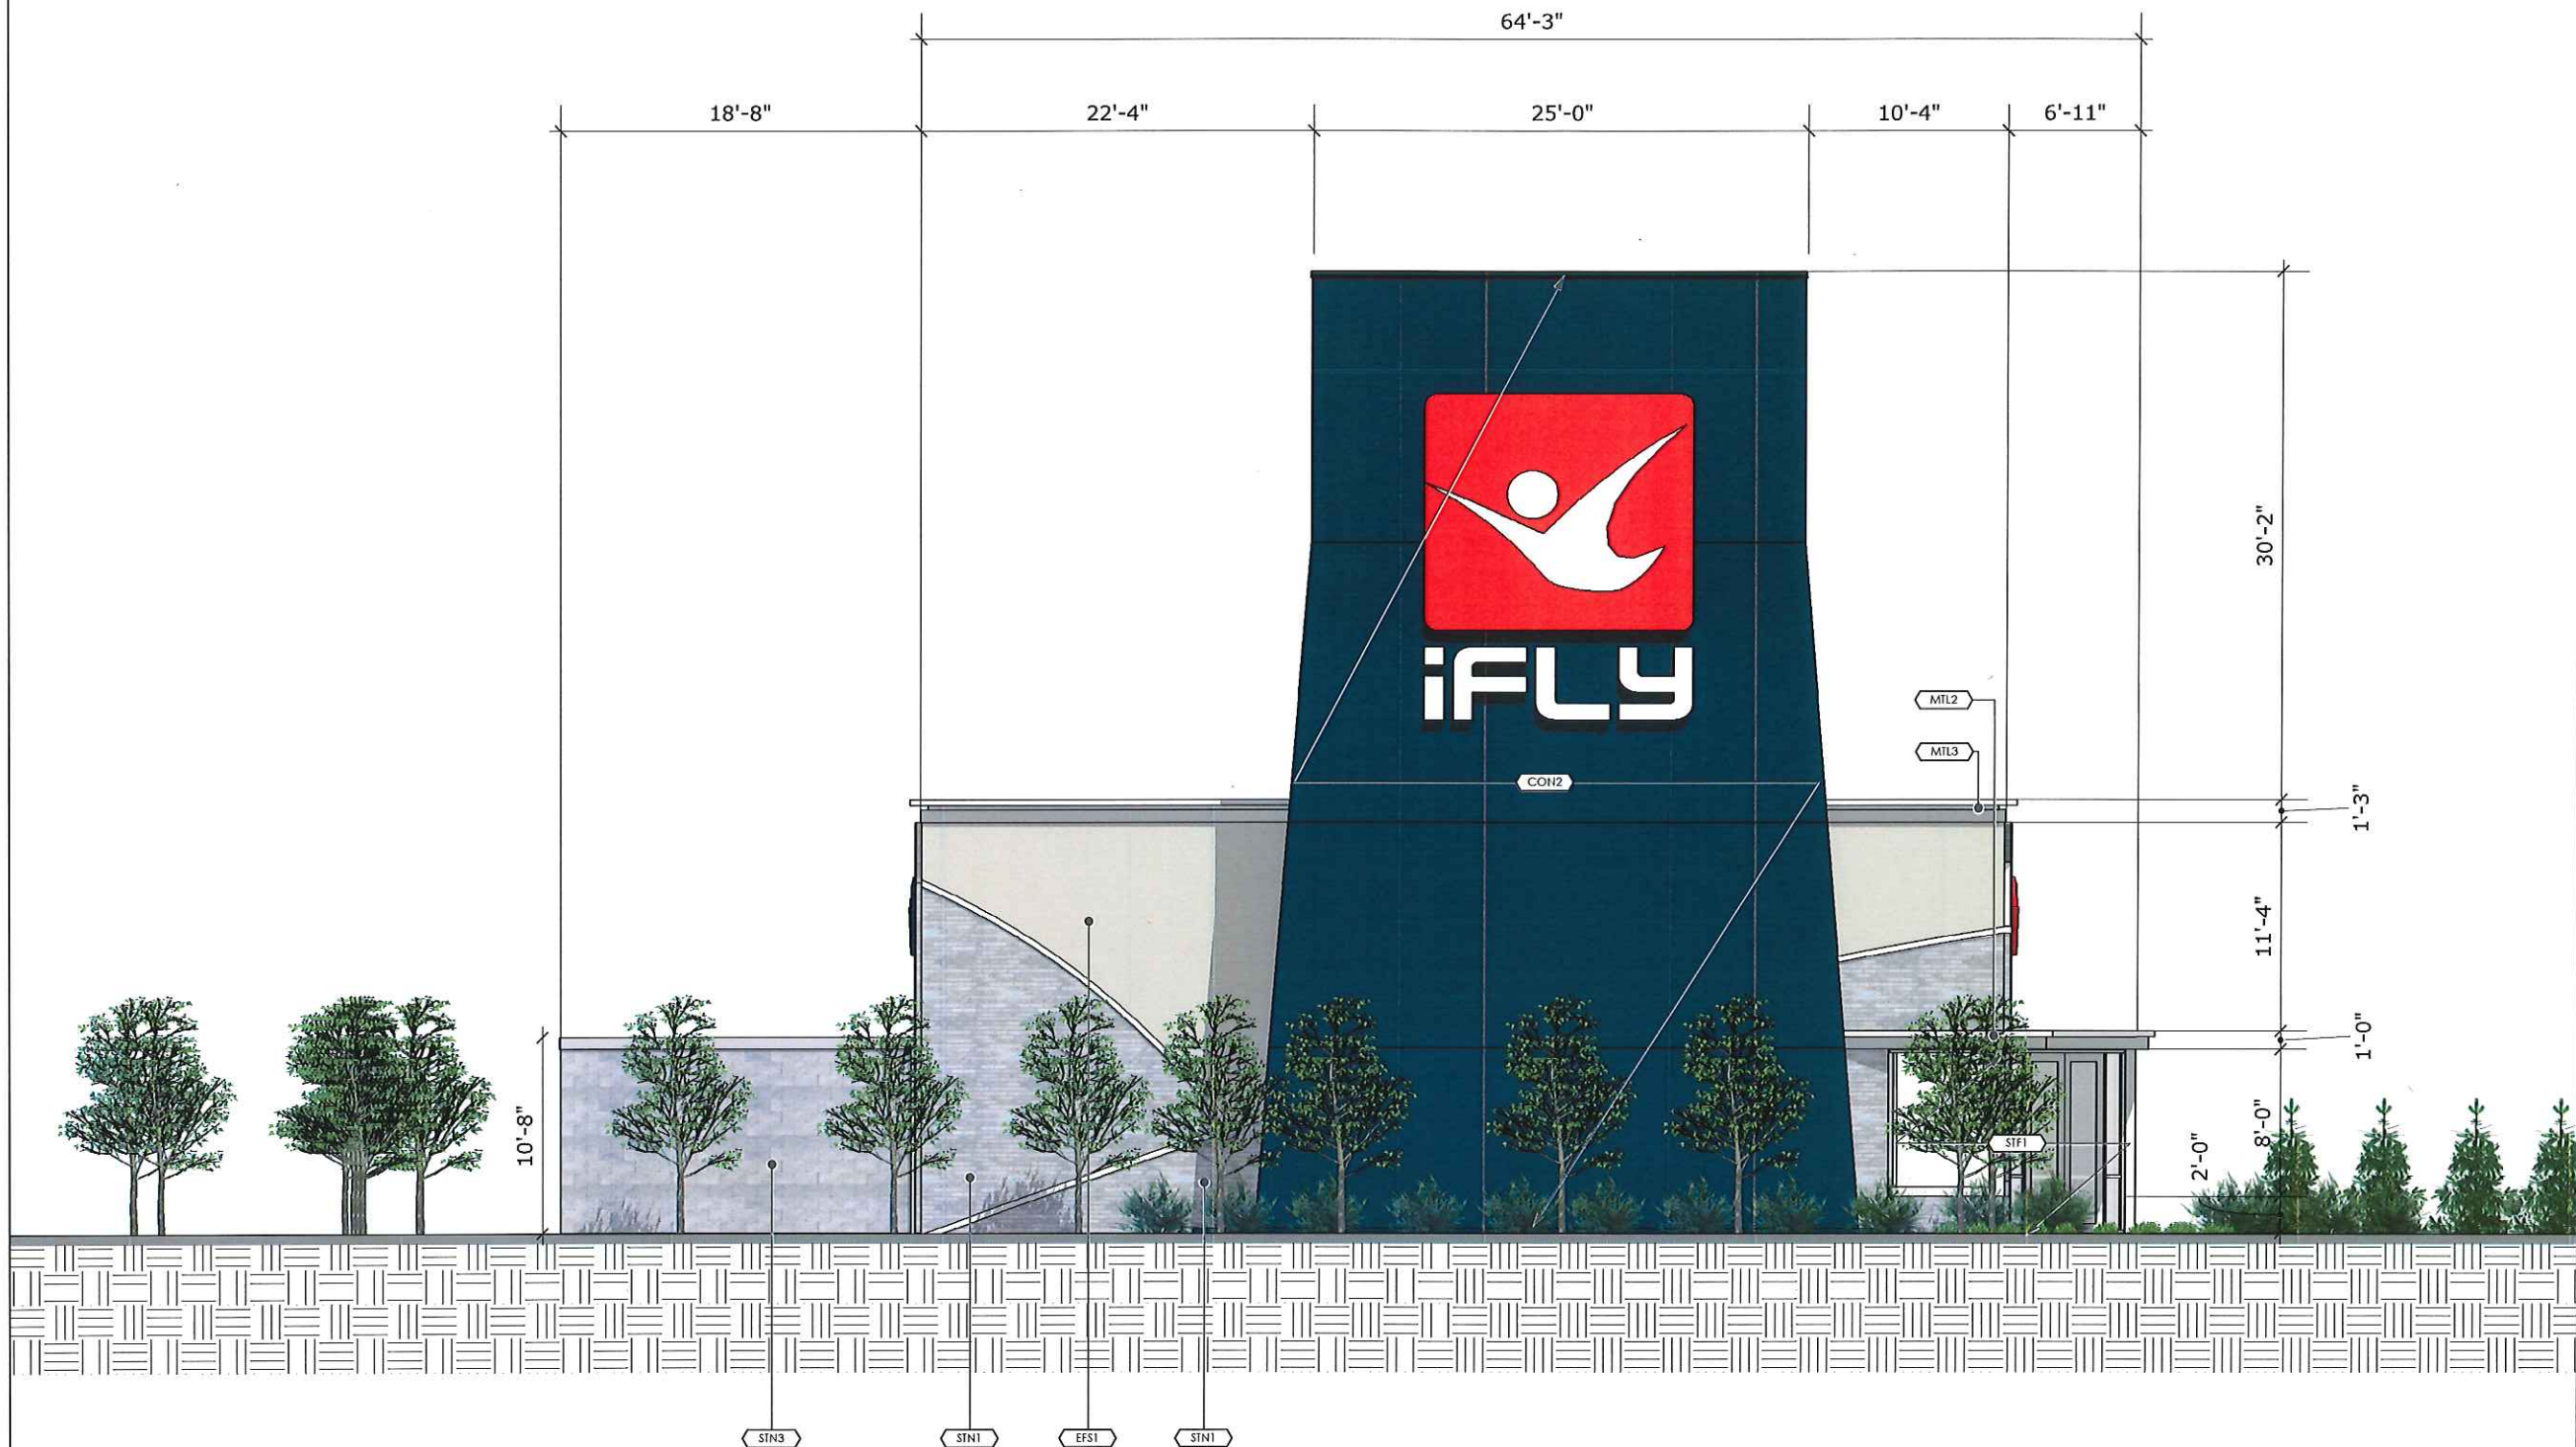

FACADE SIZE with Return Air Towers and Equipment Deck = 2418sf [EIFS 10%]

EXTERIOR ELEVATION - SOUTH SCALE 1"=10'-0"

1



Prepared by:



1112 Pearl Street, Boulder CO, 80302
 Tel: 303 447 8202 Fax: 303 440 7096
 www.Stantec.com

DESIGN INTENT

Original: 2017 JULY 5

Revisions:

4	2018 JANUARY 25
5	2018 FEBRUARY 21
6	2018 MARCH 8
7	2018 MARCH 28
8	2018 APRIL 13

iFLY Sandy, UT

PROJECT

SkyGroup Investments, LLC

OWNER

LW, CC, SE, JB, JW, KH

TEAM

DO NOT FABRICATE DIRECTLY FROM THESE DRAWINGS: These drawings are for the sole purpose of expressing visual design intent only and are not intended to be used for actual fabrication purposes. Fabricator/contractor accepts total responsibility for materials selection, dimensions, engineering, fabrication and installation.

COPYRIGHT RESERVED: The copyright to all designs and drawings are the property of Stantec. Reproduction or use for any other purpose than that authorized by Stantec is forbidden.

INTERNAL USE ONLY: This document contains copyrighted images used for comment and reference. For client's internal use only. Not for distribution or publication.

Perspective View Front



DESIGN INTENT

Original: 2017 JULY 5	
Revisions:	
4	2018 JANUARY 25
5	2018 FEBRUARY 21
6	2018 MARCH 8
7	2018 MARCH 28
8	2018 APRIL 13

IFLY Sandy, UT
 PROJECT
 SkyGroup Investments, LLC
 OWNER
 LW, CC, SE, JB, JW, KH
 TEAM

DO NOT FABRICATE DIRECTLY FROM THESE DRAWINGS:
 These drawings are for the sole purpose of expressing visual design intent only and are not intended to be used for actual fabrication purposes. Fabricator/contractor accepts total responsibility for materials selection, dimensions, engineering, fabrication and installation.

COPYRIGHT RESERVED:
 The copyright to all designs and drawings are the property of Stantec. Reproduction or use for any other purpose than that authorized by Stantec is forbidden.

INTERNAL USE ONLY:
 This document contains copyrighted images used for comment and reference. For client's internal use only. Not for distribution or publication.

Perspective View Front



Prepared by:



1112 Pearl Street, Boulder CO, 80302
 ☎ 303 447 8202 ☎ 303 440 7096
 www.Stantec.com

DESIGN INTENT

Original: 2017 JULY 5	
Revisions:	
4	2018 JANUARY 25
5	2018 FEBRUARY 21
6	2018 MARCH 8
7	2018 MARCH 28
8	2018 APRIL 13

iFLY Sandy, UT

PROJECT

SkyGroup Investments, LLC

OWNER

LW, CC, SE, JB, JW, KH

TEAM

DO NOT FABRICATE DIRECTLY FROM THESE DRAWINGS:
 These drawings are for the sole purpose of expressing visual design intent only and are not intended to be used for actual fabrication purposes. Fabricator/contractor accepts total responsibility for materials selection, dimensions, engineering, fabrication and installation.

COPYRIGHT RESERVED:
 The copyright to all designs and drawings are the property of Stantec. Reproduction or use for any other purpose than that authorized by Stantec is forbidden.

INTERNAL USE ONLY:
 This document contains copyrighted images used for comment and reference. For client's internal use only. Not for distribution or publication.

Perspective View
 Back

DESIGN INTENT

Original: 2017 JULY 5	
Revisions:	
4	2018 JANUARY 25
5	2018 FEBRUARY 21
6	2018 MARCH 8
7	2018 MARCH 28
8	2018 APRIL 13

IFLY Sandy, UT
 PROJECT
 SkyGroup Investments, LLC
 OWNER
 LW, CC, SE, JB, JW, KH
 TEAM

DO NOT FABRICATE DIRECTLY FROM THESE DRAWINGS:
 These drawings are for the sole purpose of expressing visual design intent only and are not intended to be used for actual fabrication purposes. Fabricator/contractor accepts total responsibility for materials selection, dimensions, engineering, fabrication and installation.

COPYRIGHT RESERVED:
 The copyright to all designs and drawings are the property of Stantec. Reproduction or use for any other purpose than that authorized by Stantec is forbidden.

INTERNAL USE ONLY:
 This document contains copyrighted images used for comment and reference. For client's internal use only. Not for distribution or publication.

Perspective View
 Back



Untitled Map
 Write a description for your map.

Legend

Google Earth
 © 2017 Google
 © 2018 ViBE

3/60 ft

Untitled Map
Write a description for your map.

Legend



Google Earth
© 2018 Google
All Rights Reserved

Prepared by:



1112 Pearl Street, Boulder CO, 80302
TEL 303 447 8202 FAX 303 440 7096
www.Stantec.com

DESIGN INTENT

Original: 2017 JULY 5

Revisions:

Revision Number	Revision Date
4	2018 JANUARY 25
5	2018 FEBRUARY 21
6	2018 MARCH 8
7	2018 MARCH 28
8	2018 APRIL 13

IFLY Sandy, UT

PROJECT

SkyGroup Investments, LLC

OWNER

LW, CC, SE, JB, JW, KH


TEAM

DO NOT FABRICATE DIRECTLY FROM THESE DRAWINGS:
These drawings are for the sole purpose of expressing visual design intent only and are not intended to be used for actual fabrication purposes. Fabricator/contractor accepts total responsibility for materials selection, dimensions, engineering, fabrication and installation.

COPYRIGHT RESERVED:
The copyright to all designs and drawings are the property of Stantec. Reproduction or use for any other purpose than that authorized by Stantec is forbidden.

INTERNAL USE ONLY:
This document contains copyrighted images used for comment and reference. For client's internal use only. Not for distribution or publication.

Perspective View
Back

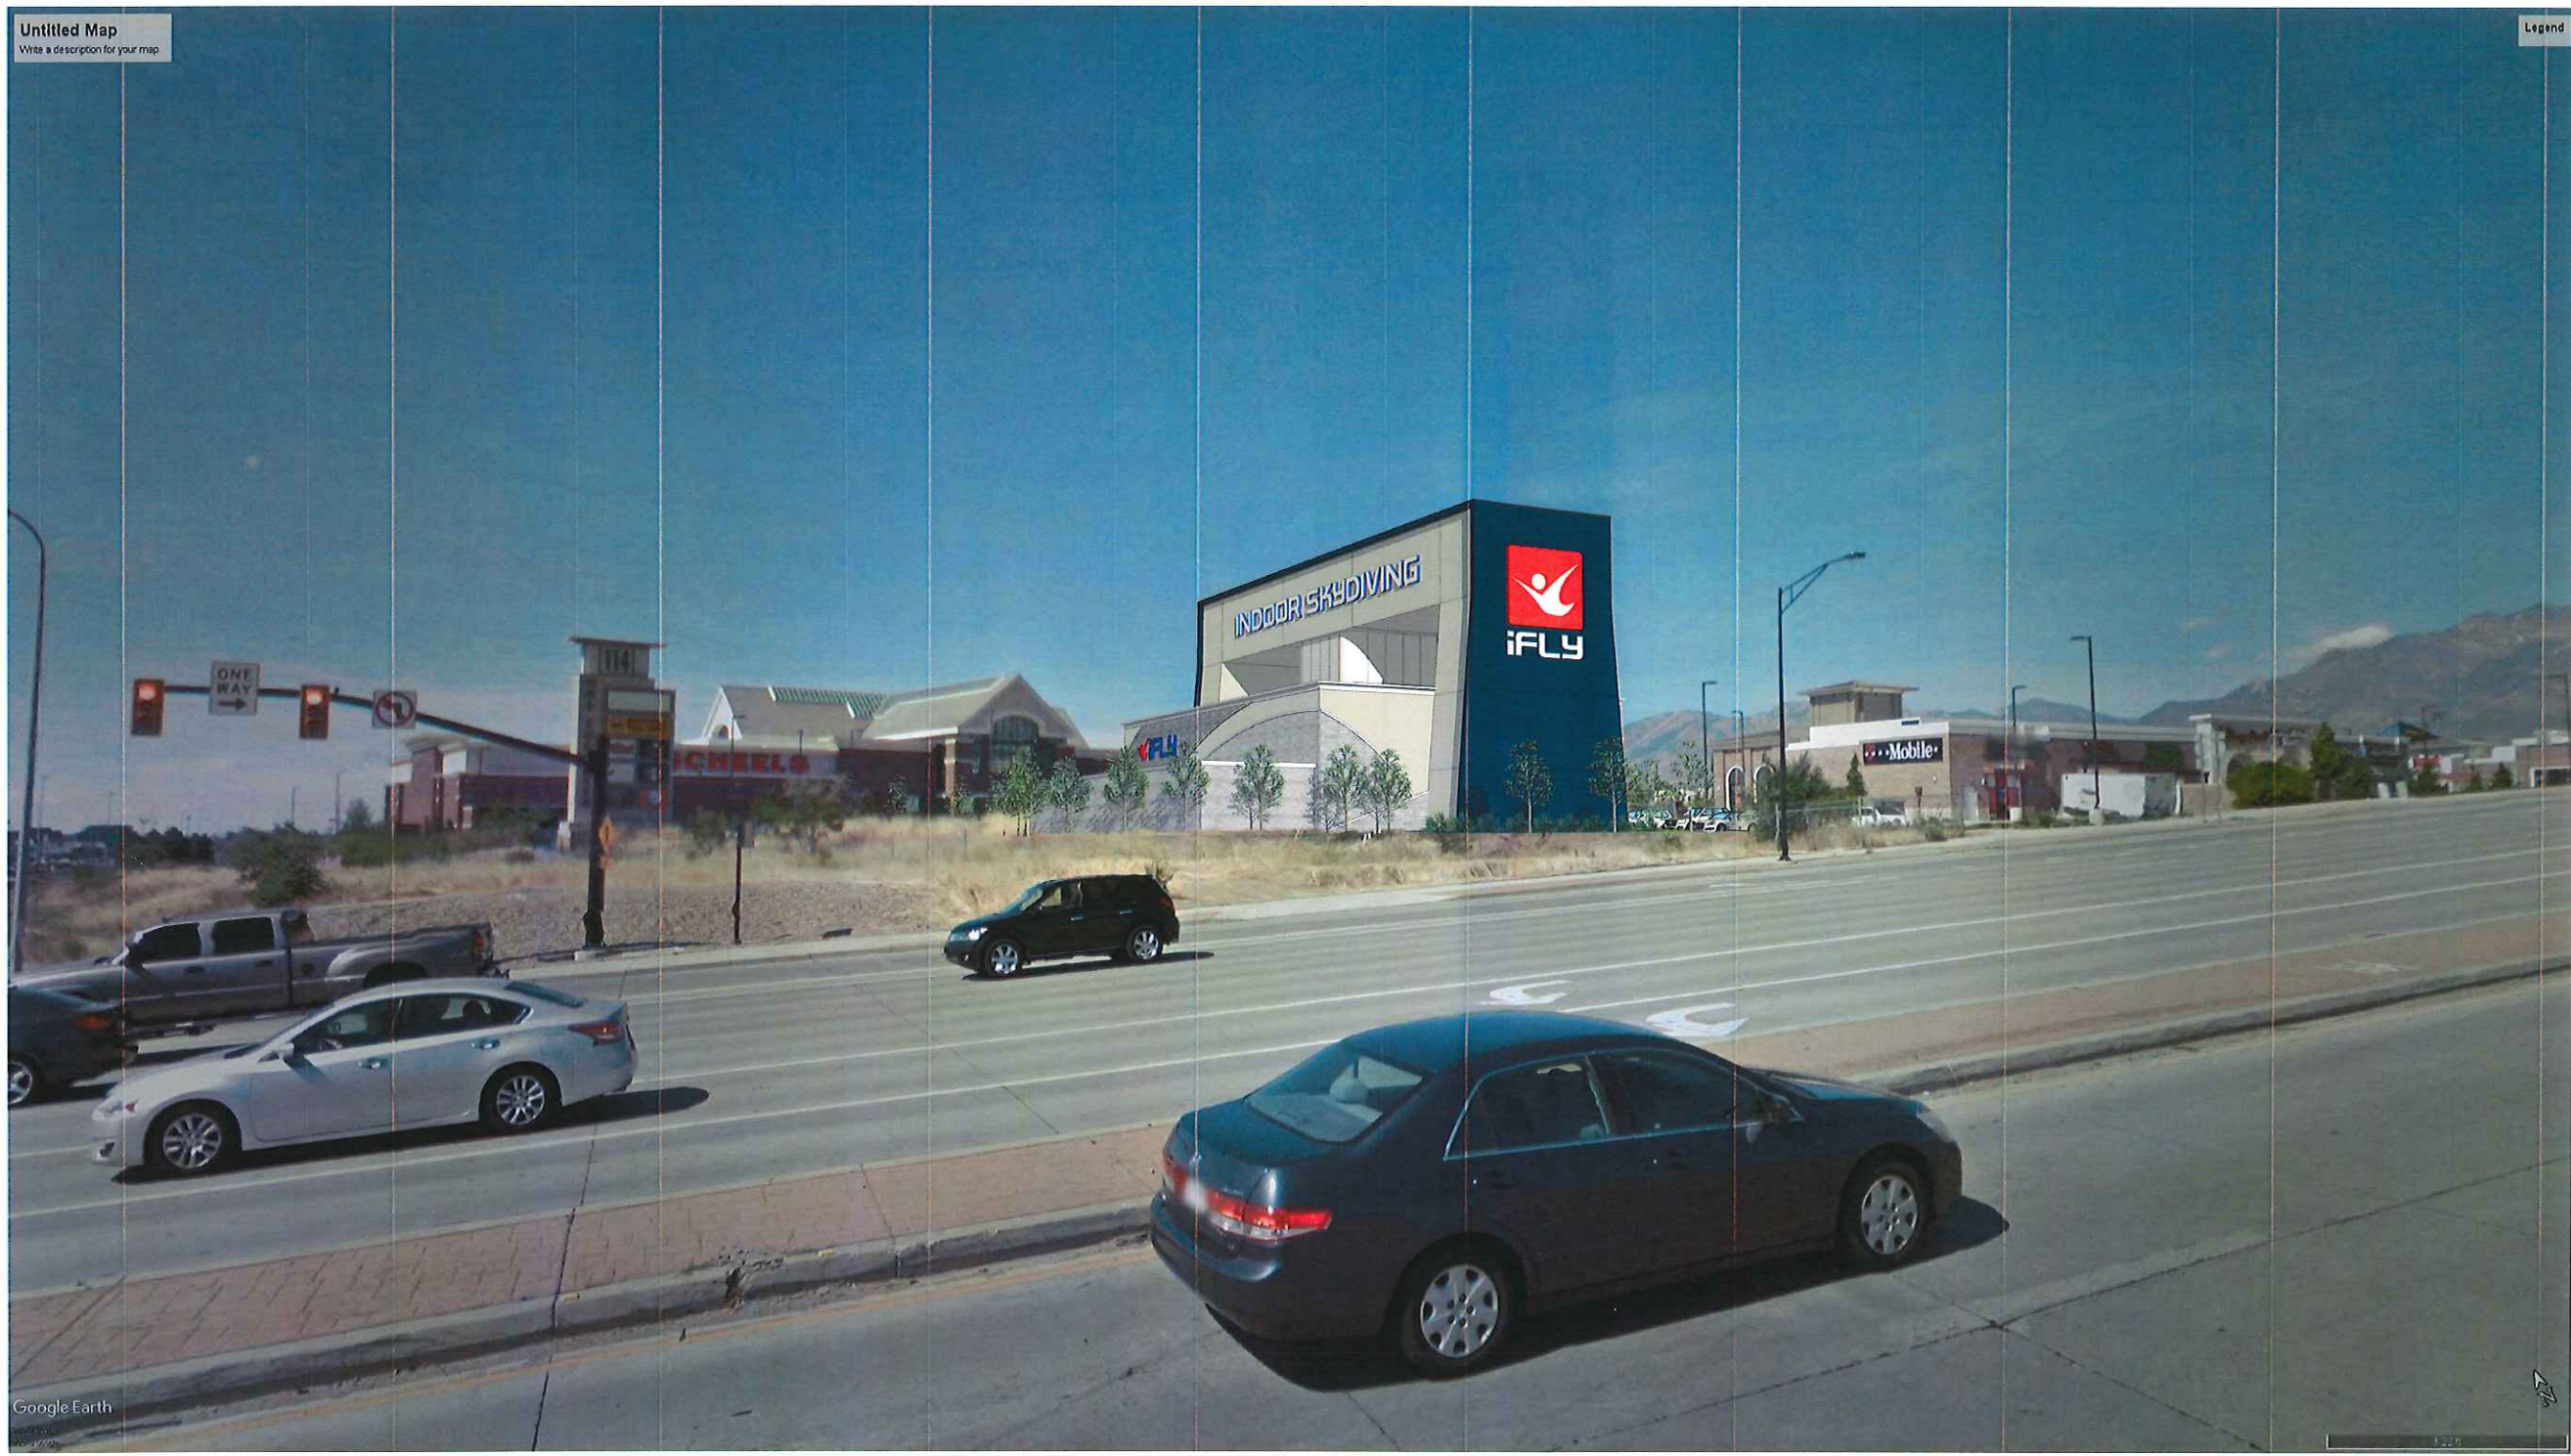

DESIGN INTENT

Original: 2017 JULY 5	
Revisions:	
4	2018 JANUARY 25
5	2018 FEBRUARY 21
6	2018 MARCH 8
7	2018 MARCH 28
8	2018 APRIL 13

IFLY Sandy, UT
 PROJECT
 SkyGroup Investments, LLC
 OWNER
 LW, CC, SE, JB, JW, KH
 TEAM

DO NOT FABRICATE DIRECTLY FROM THESE DRAWINGS:
 These drawings are for the sole purpose of expressing visual design intent only and are not intended to be used for actual fabrication purposes. Fabricator/contractor accepts total responsibility for materials selection, dimensions, engineering, fabrication and installation.

COPYRIGHT RESERVED:
 The copyright to all designs and drawings are the property of Stantec. Reproduction or use for any other purpose than that authorized by Stantec is forbidden.

INTERNAL USE ONLY:
 This document contains copyrighted images used for comment and reference. For client's internal use only. Not for distribution or publication.

Perspective View
 Back