



Sandy City Council Office

10000 South Centennial
Parkway Suite 231
Sandy, UT 84070
O | 801-568-7141
Sandy.Utah.Gov

Memorandum

June 18, 2024

To: City Council

CC: Dustin Fratto – City Council Executive Director
Brian Kelley – Administrative Services Director
Dan Medina – Parks and Recreation Director

From: Ryan Mecham – Council District 1

Subject: Council Member Mecham proposed amendment to the FY 2025 Tentative Budget –
Main Street Park

Description: Appropriation of funding to partially complete additional phases of the Main Street Park Master Plan.

Proposal Summary:

This amendment proposes the appropriation of an additional \$61,500 to fund the next phase of the Main Street Park Master Plan. As noted in the Sandy Parks, Recreation, and Trails Master Plan – “Although small in size, this park takes on a role as a neighborhood or community park for the Historic Sandy Neighborhood.” Main Street Park serves a population of just under 4,000, 30% of which are under the age of 18. It’s important to residents of Historic Sandy and provides important recreation space to the community that may otherwise be unattainable.

A phasing plan has been completed (Exhibit A), which details various improvements that are being recommended for Main Street Park. Earlier this year, the council opted to redirect Community Development Block Grant funding for these phases in favor of other pressing eligible projects. After reviewing the tentative budget and existing capital project accounts, I believe that we can find another source to restore and even exceed that redirected funding back to Main Street Park in order to fund Phase B of the project.

Detailed Proposed Expenditures:

Parks Capital Project 14821 – Main Street Park Improvements (for Phase B) \$61,500

Proposed Revenue Source:

The funding for this project will be sourced from existing capital project monies.

Non-Departmental Capital Project 19090 Smart City Initiatives \$0 (reduced from existing \$61,500 appropriated in past fiscal years)




Sandy City Council Office

10000 South Centennial
Parkway Suite 231
Sandy, UT 84070
O | 801-568-7141
Sandy.Utah.Gov

Exhibit "A"

(See next page)

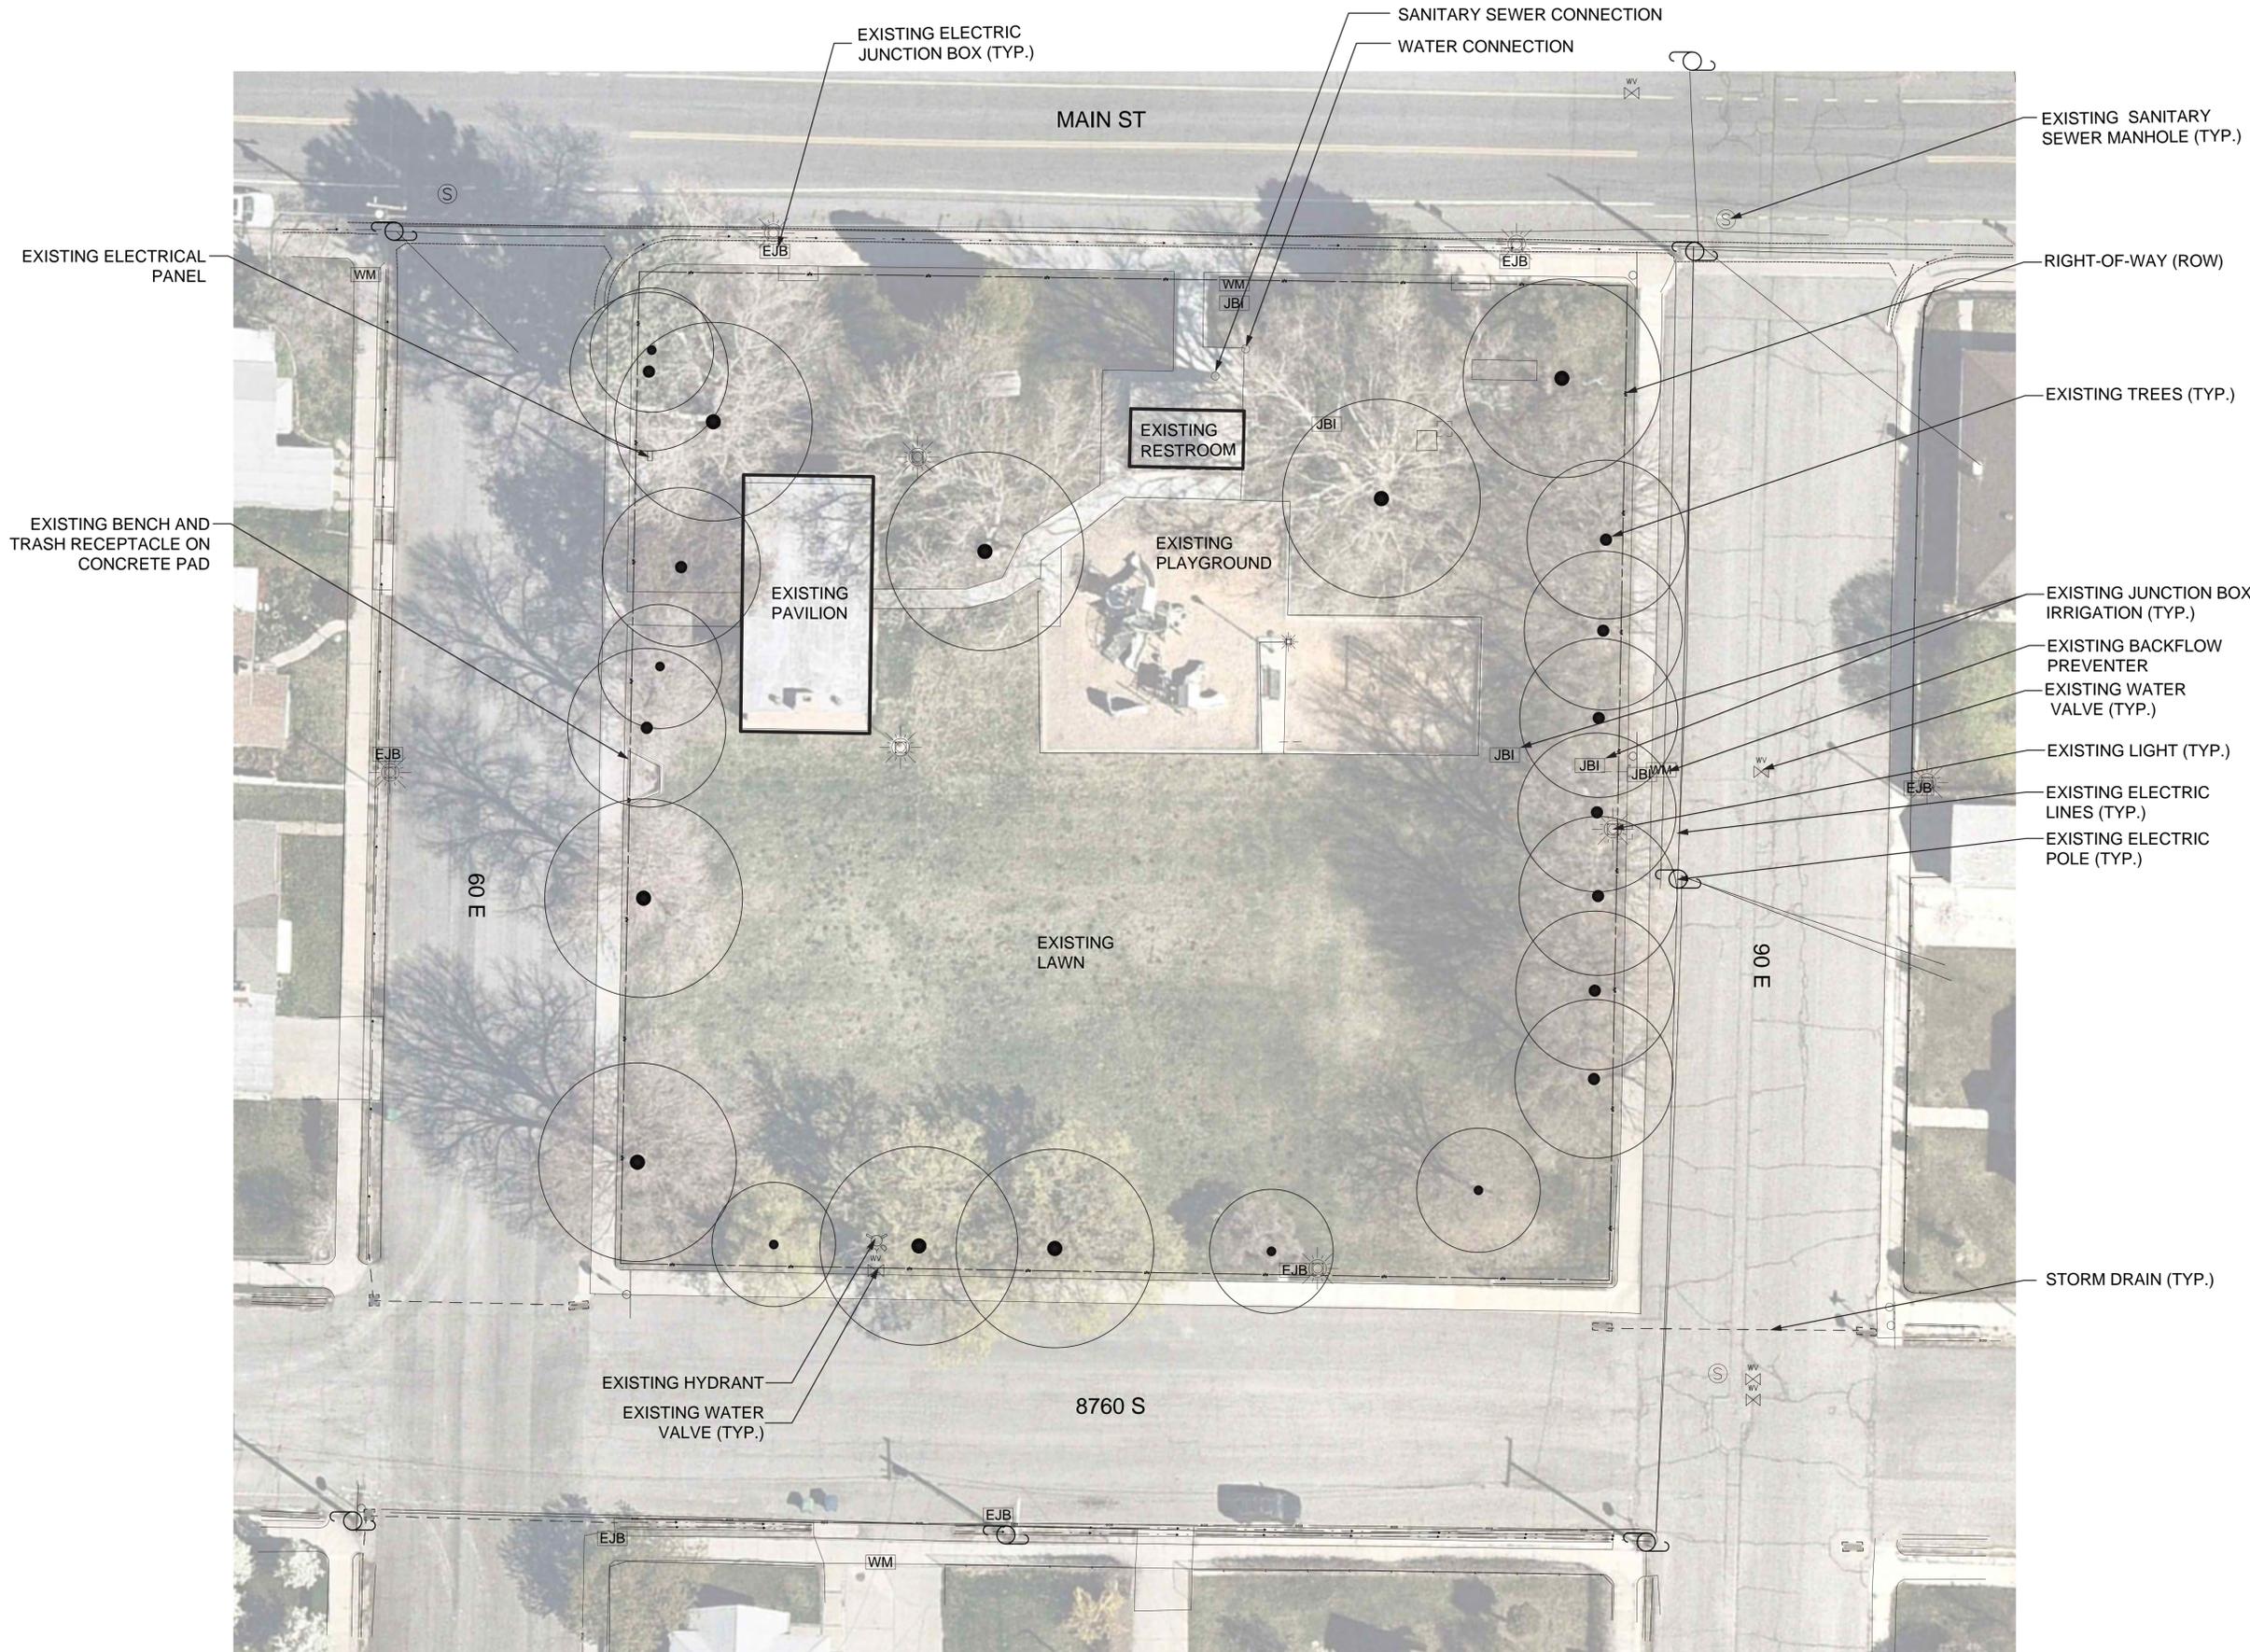

OWNER/CLIENT



Sandy
PARKS & RECREATION
SANDY CITY PARKS & RECREATION
1000 CENTENNIAL PARKWAY
SANDY, UT 84070
801-568-2900
PARKSANDREC@SANDY.UTAH.GOV

ENGINEER/LANDSCAPE ARCHITECT




PROJECT ENGINEERING CONSULTANTS
986 WEST 9000 SOUTH
WEST JORDAN, UTAH, 84088
OFFICE: 801-495-4240
INFO@PEC.US.COM

PROJECT INFORMATION

MAIN STREET PARK
SANDY, UT

SEAL/STAMP OF APPROVAL

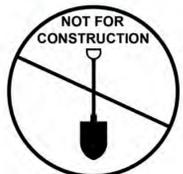

PI:	LA
PM:	LA
DRAWN BY:	CG
CHECKED BY:	LA
PLOT DATE:	01-08-2021

SUBMISSION DATE 11.30.2021 **PROJECT #** UT 20-038


NO.	REVISION	DATE
1	----	----
2	----	----
3	----	----
4	----	----
5	----	----
6	----	----
7	----	----
8	----	----
9	----	----
10	----	----

PLAN INFORMATION



BLUE STAKES OF UTAH
UTILITY NOTIFICATION CENTER, INC
1-800-662-4111
www.bluestakes.org
CALL BEFORE YOU DIG.
IT'S FREE AND IT'S THE LAW



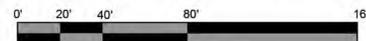

GRAPHIC SCALE: 1" = 40'
FOR 24"x36" PRINT

SHEET NAME

EXISTING PLAN

SHEET NUMBER

PROJECT INFORMATION

MAIN STREET PARK
SANDY, UT

SEAL/STAMP OF APPROVAL



NOT FOR CONSTRUCTION

PI: LA
PM: LA
DRAWN BY: CG
CHECKED BY: LA
PLOT DATE: 01-08-2021

SUBMISSION DATE 11.30.2021 **PROJECT #** UT 20-038

NO.	REVISION	DATE
1	----	----
2	----	----
3	----	----
4	----	----
5	----	----
6	----	----
7	----	----
8	----	----
9	----	----
10	----	----

PLAN INFORMATION



BLUE STAKES OF UTAH
UTILITY NOTIFICATION CENTER, INC
1-800-662-4111
www.bluestakes.org
CALL BEFORE YOU DIG
IT'S FREE AND IT'S THE LAW




0' 20' 40' 80' 160'

GRAPHIC SCALE: 1" = 40'
FOR 24"x36" PRINT

SHEET NAME


PROPOSED PLAN

SHEET NUMBER




DAYBREAK STAGE PRECEDENT IMAGES



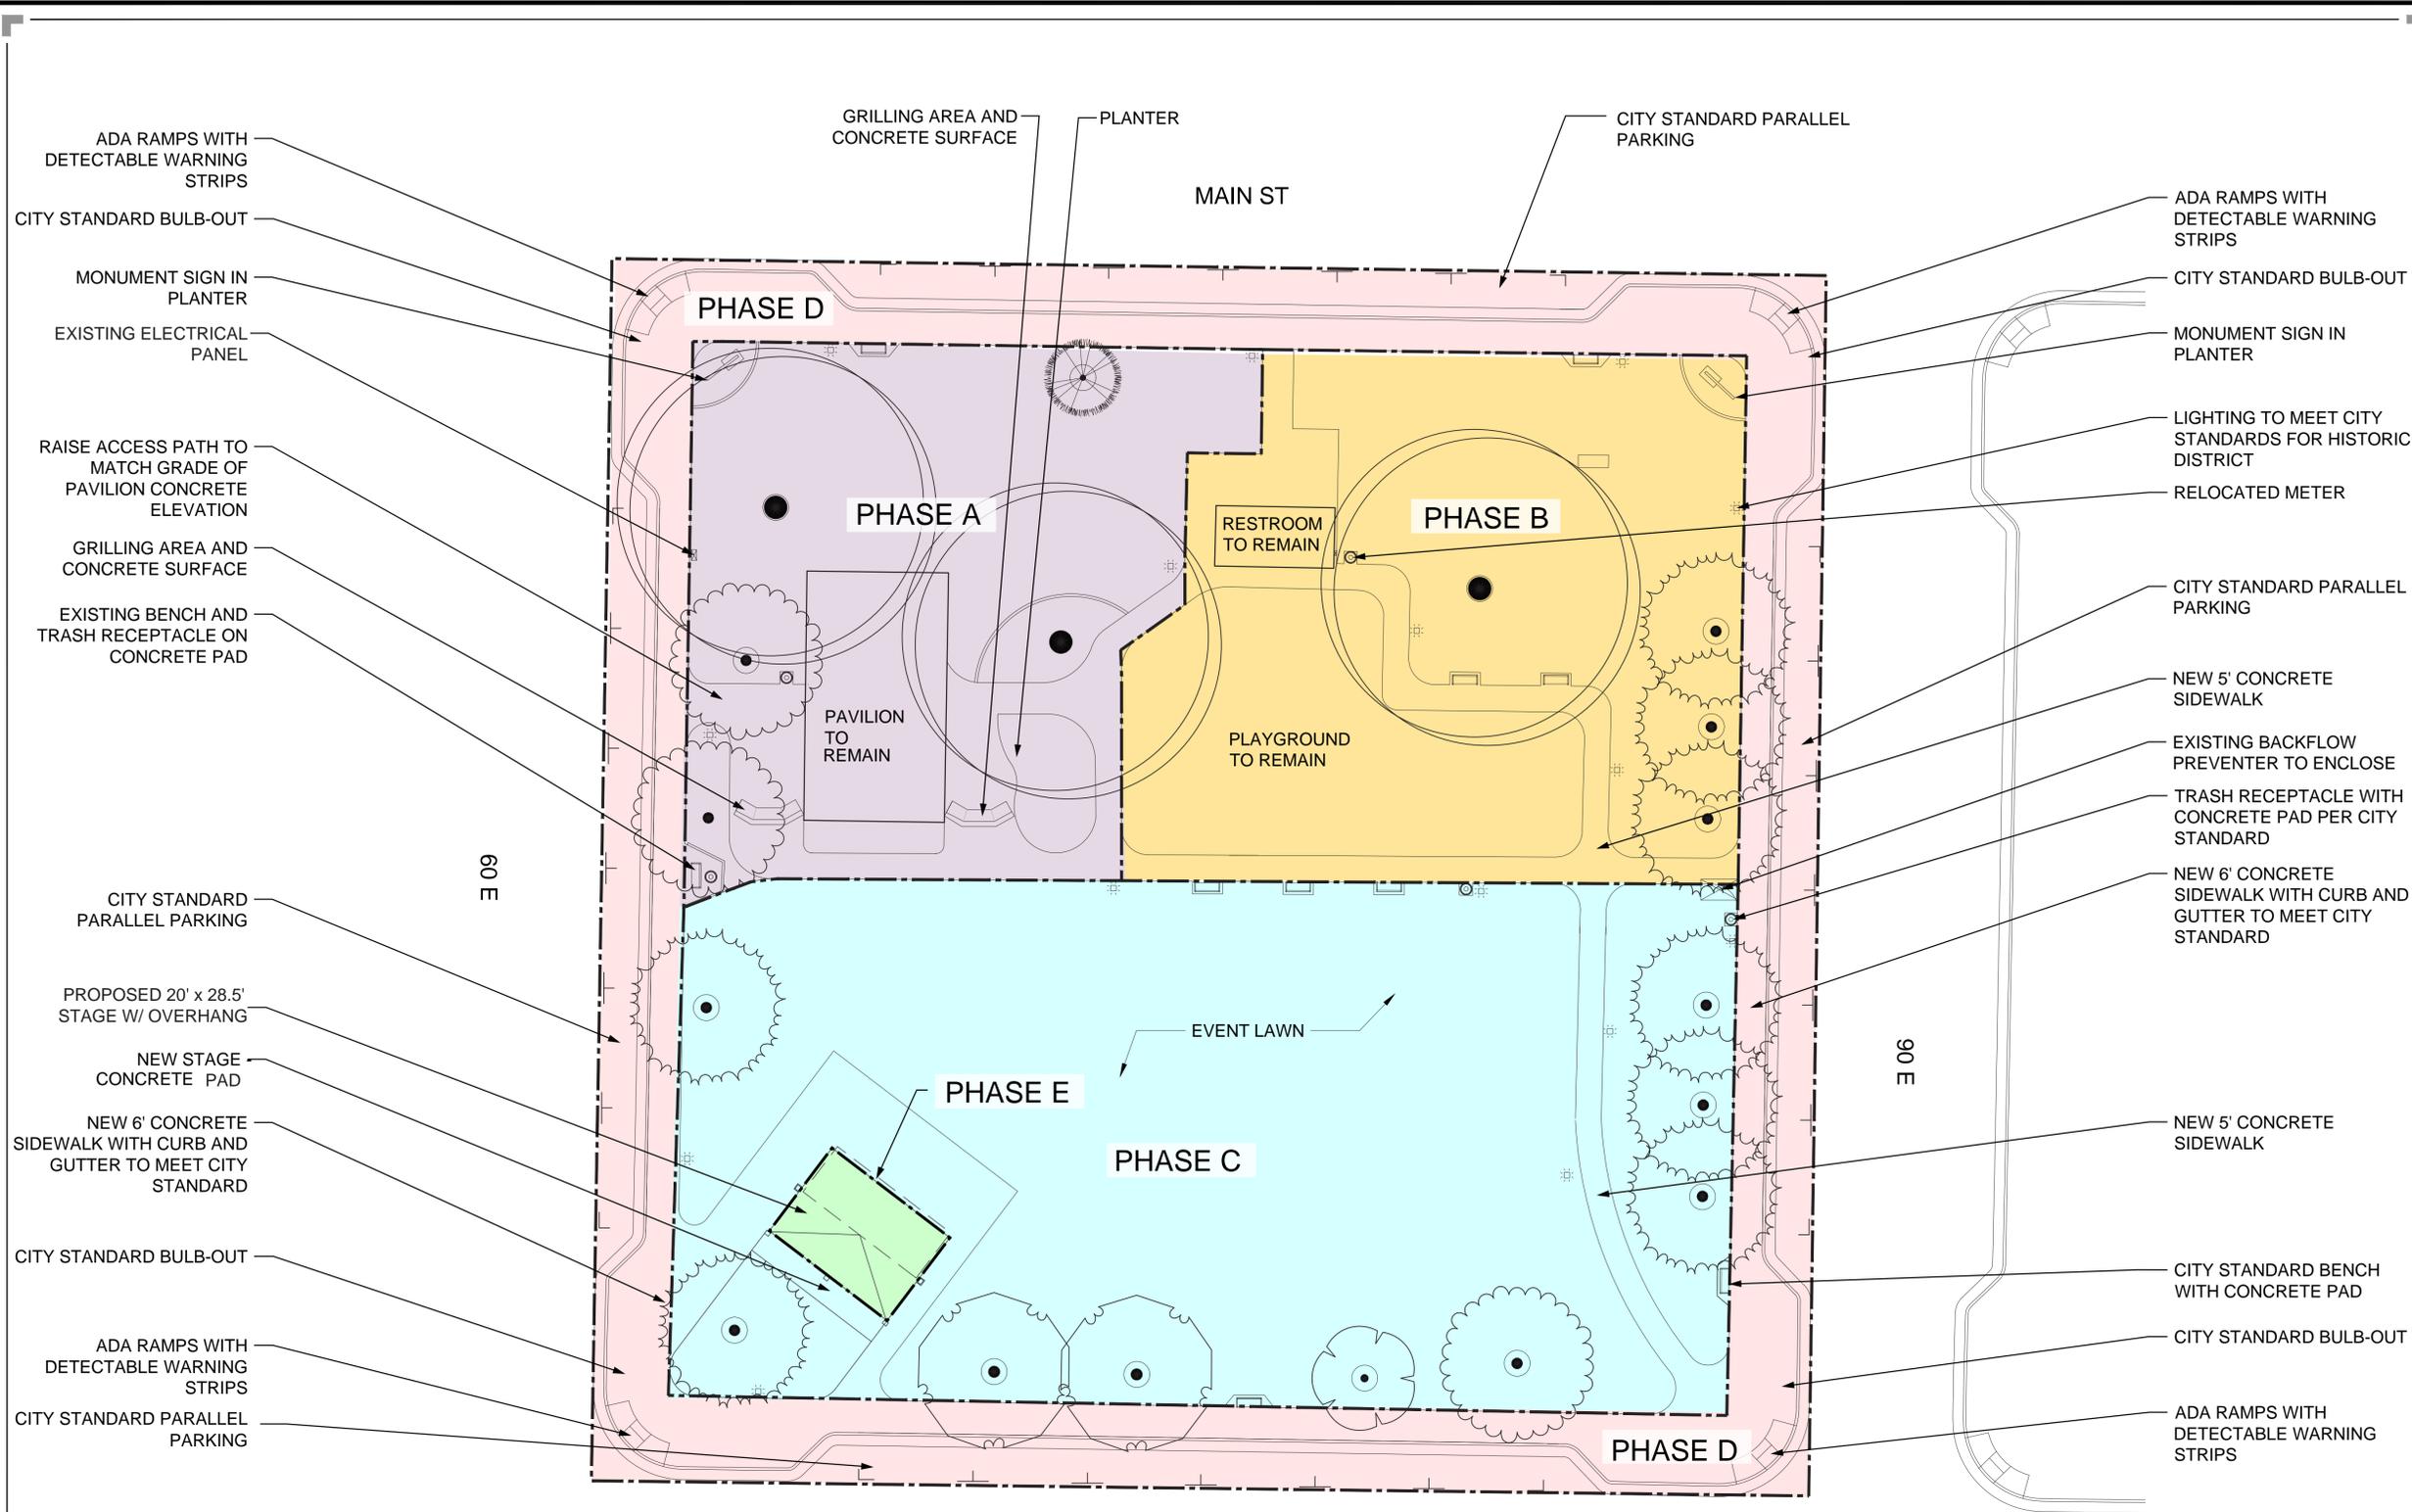

- ADA RAMPS WITH DETECTABLE WARNING STRIPS
- CITY STANDARD BULB-OUT
- MONUMENT SIGN IN PLANTER
- EXISTING ELECTRICAL PANEL
- RAISE ACCESS PATH TO MATCH GRADE OF PAVILION CONCRETE ELEVATION
- GRILLING AREA AND CONCRETE SURFACE
- EXISTING BENCH AND TRASH RECEPTACLE ON CONCRETE PAD
- CITY STANDARD PARALLEL PARKING
- PROPOSED 20' x 28.5' STAGE W/ OVERHANG
- NEW STAGE CONCRETE PAD
- NEW 6' CONCRETE SIDEWALK WITH CURB AND GUTTER TO MEET CITY STANDARD
- CITY STANDARD BULB-OUT
- ADA RAMPS WITH DETECTABLE WARNING STRIPS
- CITY STANDARD PARALLEL PARKING

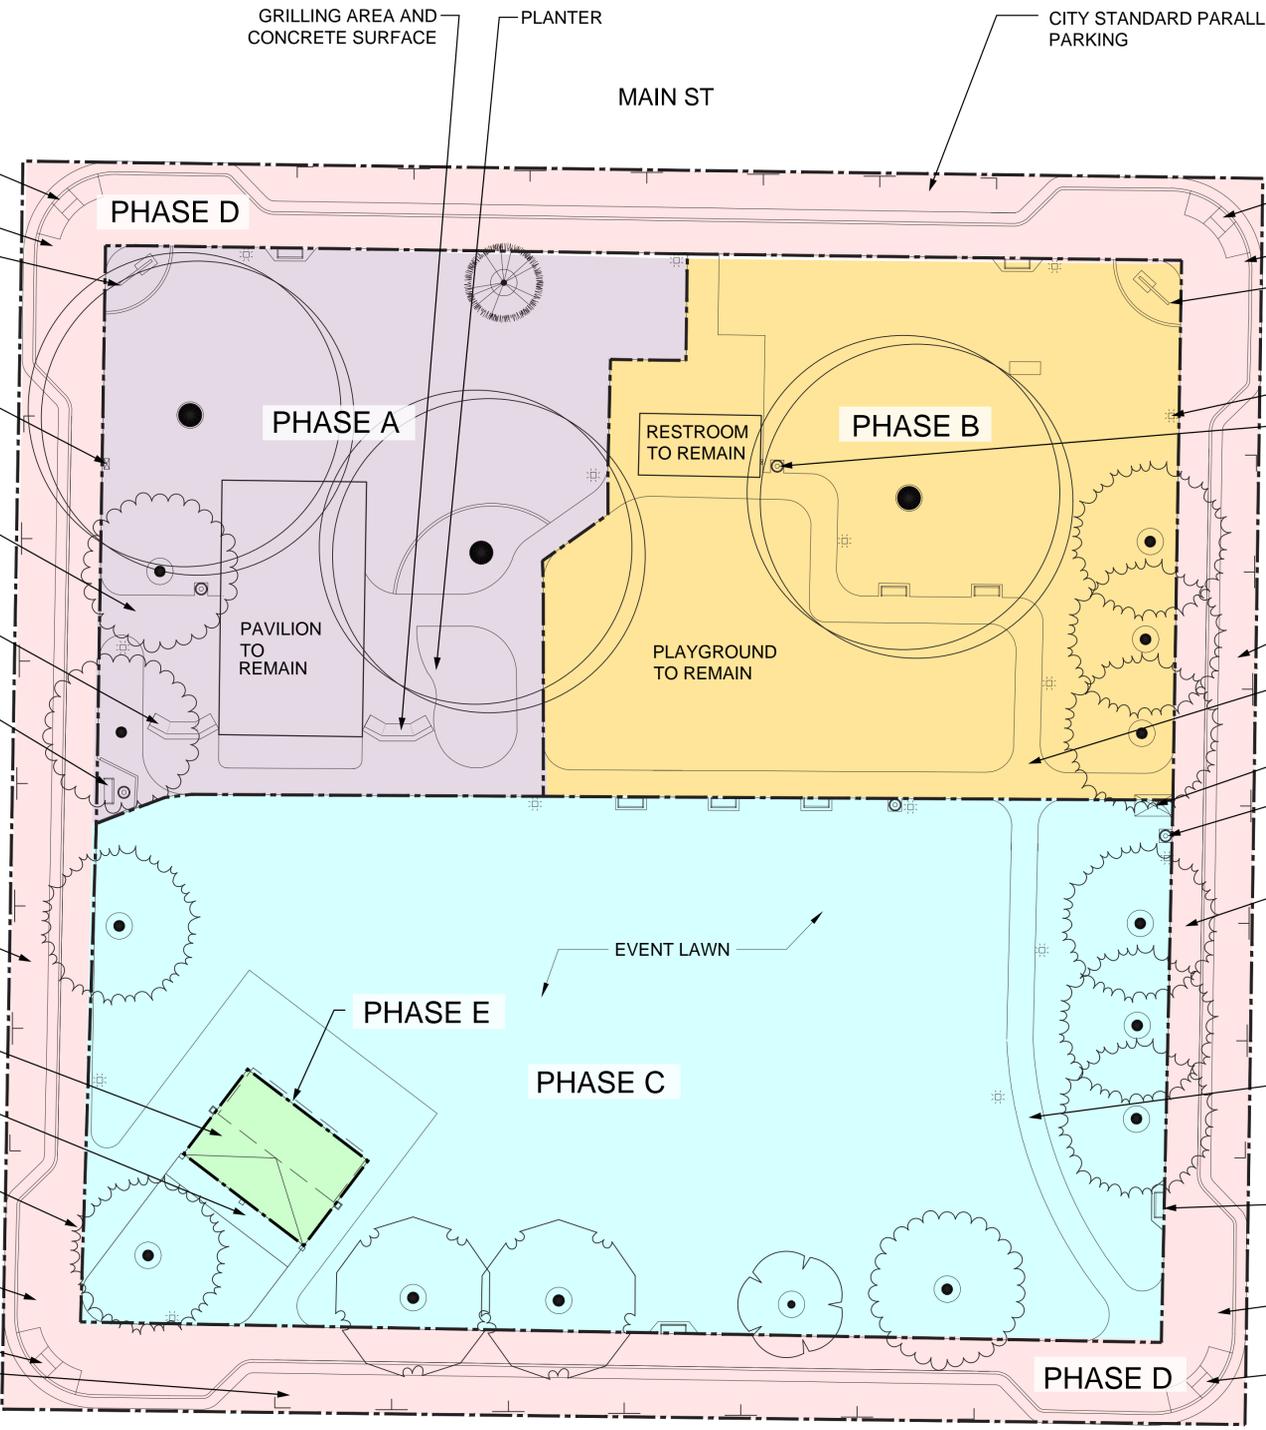

- CITY STANDARD PARALLEL PARKING
- ADA RAMPS WITH DETECTABLE WARNING STRIPS
- CITY STANDARD BULB-OUT
- MONUMENT SIGN IN PLANTER
- LIGHTING TO MEET CITY STANDARDS FOR HISTORIC DISTRICT
- RELOCATED METER
- CITY STANDARD PARALLEL PARKING
- NEW 5' CONCRETE SIDEWALK
- EXISTING BACKFLOW PREVENTER TO ENCLOSE
- TRASH RECEPTACLE WITH CONCRETE PAD PER CITY STANDARD
- NEW 6' CONCRETE SIDEWALK WITH CURB AND GUTTER TO MEET CITY STANDARD
- NEW 5' CONCRETE SIDEWALK
- CITY STANDARD BENCH WITH CONCRETE PAD
- CITY STANDARD BULB-OUT
- ADA RAMPS WITH DETECTABLE WARNING STRIPS

8760 S

OWNER/CLIENT

Sandy
PARKS & RECREATION
SANDY CITY PARKS & RECREATION
1000 CENTENNIAL PARKWAY
SANDY, UT 84070
801-568-2900
PARKSANDREC@SANDY.UTAH.GOV

ENGINEER/LANDSCAPE ARCHITECT

PEEC
PROJECT ENGINEERING CONSULTANTS
986 WEST 9000 SOUTH
WEST JORDAN, UTAH, 84088
OFFICE: 801-495-4240
INFO@PEC.US.COM

PROJECT INFORMATION

MAIN STREET PARK
SANDY, UT

SEAL/STAMP OF APPROVAL

NOT FOR CONSTRUCTION

PI:	LA
PM:	LA
DRAWN BY:	CG
CHECKED BY:	LA
PLOT DATE:	01-08-2021

SUBMISSION DATE 11.30.2021 **PROJECT #** UT 20-038

NO.	REVISION	DATE
1	----	----
2	----	----
3	----	----
4	----	----
5	----	----
6	----	----
7	----	----
8	----	----
9	----	----
10	----	----

PLAN INFORMATION

BLUE STAKES OF UTAH
UTILITY NOTIFICATION CENTER, INC
1-800-662-4111
www.bluestakes.org
CALL BEFORE YOU DIG.
IT'S FREE AND IT'S THE LAW

GRAPHIC SCALE: 1" = 40'
FOR 24"x36" PRINT

SHEET NAME

PHASING PLAN

SHEET NUMBER