


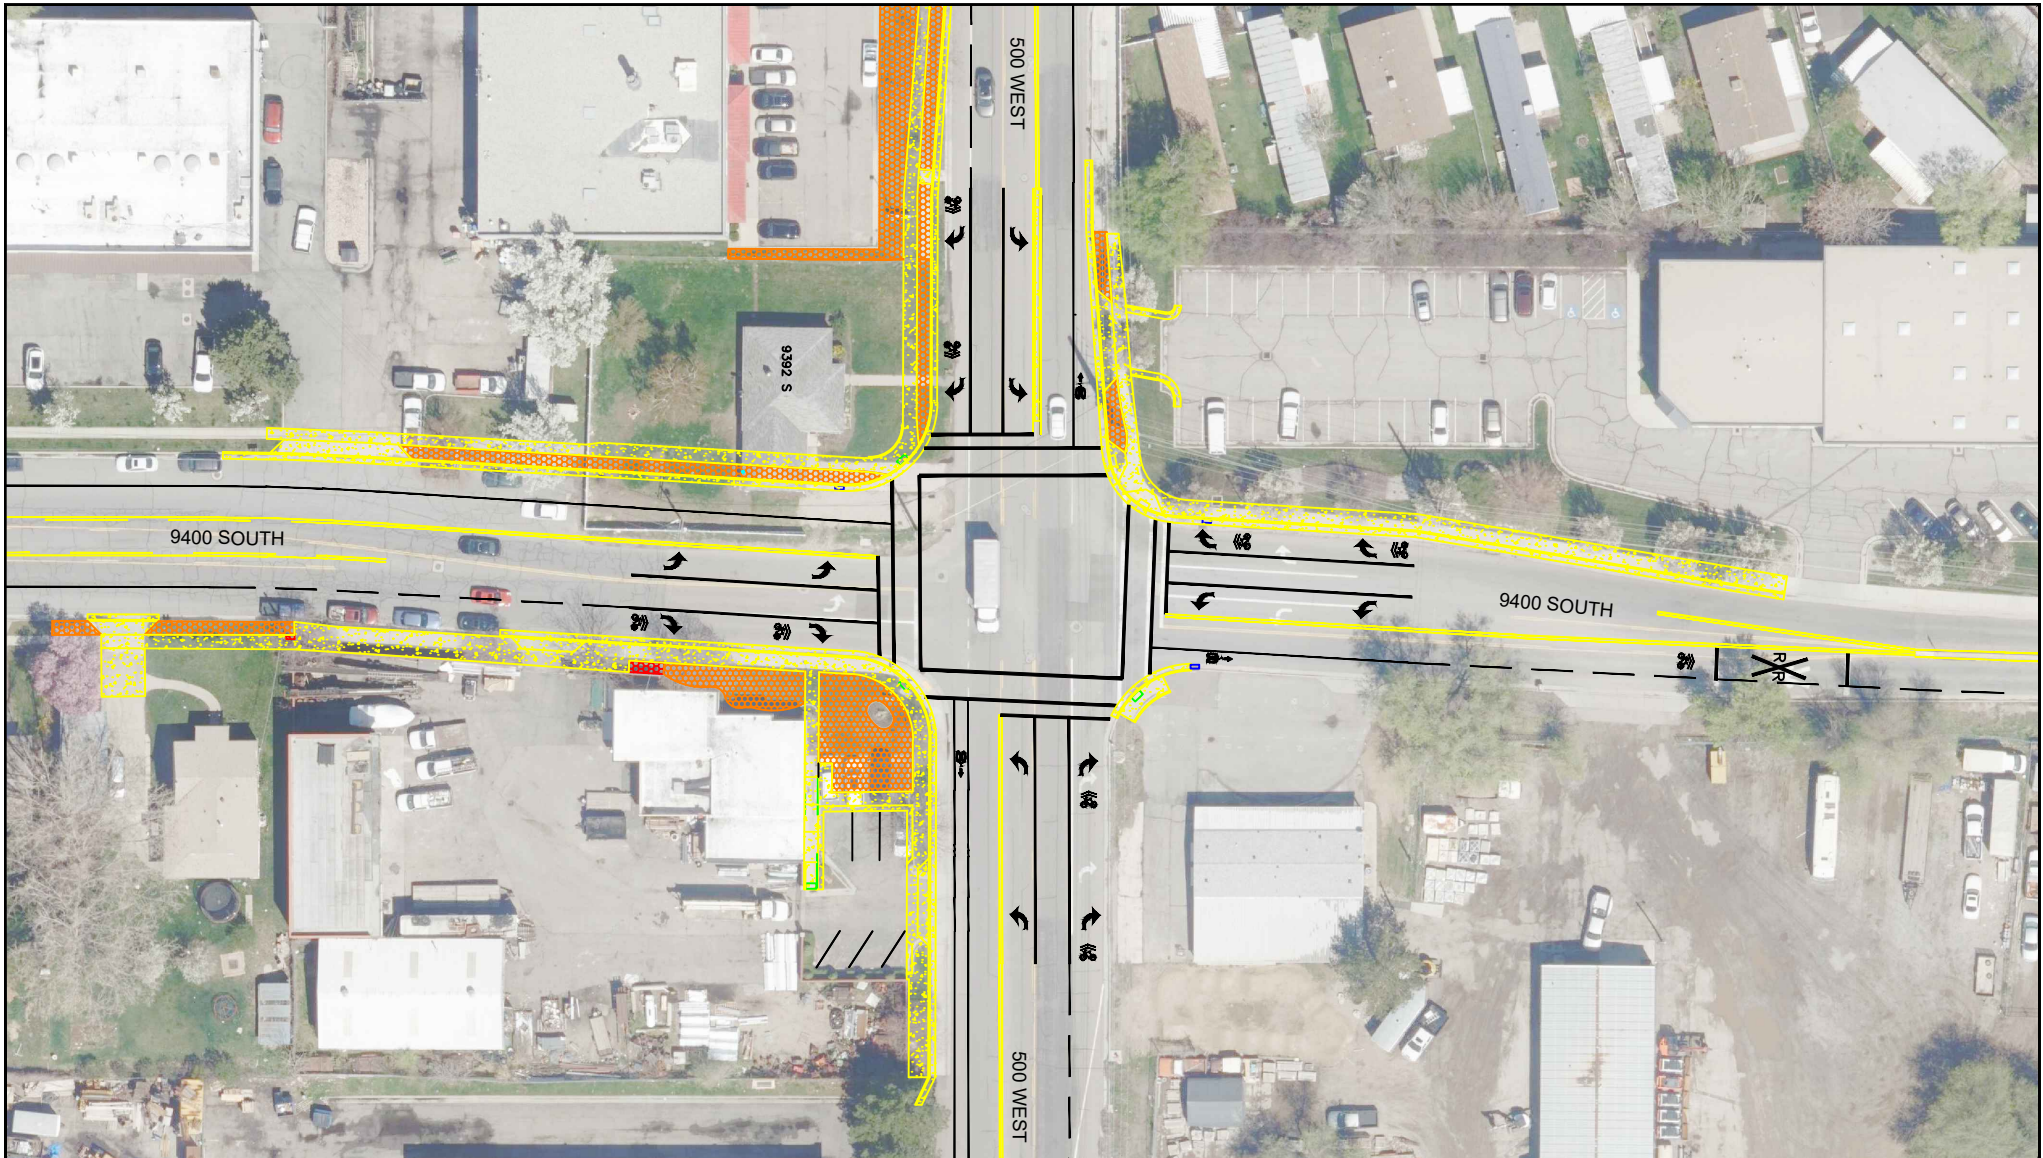

1" = 60'

SANDY CITY PUBLIC WORKS
8775 S 700 W, SANDY, UT 84070



9400 SOUTH 500 WEST

INTERSECTION WIDENING PROJECT

DRAWING TITLE: CONCEPT PLAN	
DRAWN BY: <i>KR</i>	DATE: <i>MARCH 2024</i>
CHECKED BY: <i>RK</i>	JOB NO.:
APPROVED BY: <i>RK</i>	SHEET <i>1</i> OF <i>1</i>