

SIGNAGE PLAN GENERAL NOTES:

- A. ALL SIGNAGE ELEVATIONS DEPICTED ARE CONCEPTUAL IN NATURE TO PROVIDE THE REQUIRED MINIMUM INFORMATION PER THE IBC AND ANSI A117.1-2009.
B. ALL SIGNAGE TO BE INSTALLED AT THE HEIGHTS INDICATED IN ANSI A117.1-2009.
C. THE OWNER WILL PROVIDE THE ACTUAL SIGN DESIGN AND MATERIALS TO MATCH THE GRAPHIC DESIGN FOR THE PROJECT.
D. PROVIDE A SIGN AT ALL COMMON AREA ROOMS INDICATING THE ROOM'S USAGE.
E. PROVIDE A SIGN AT ALL TENANT STORAGE UNITS.
F. THE LOCATIONS SHOWN ARE THE CODE MINIMUM AND THE OWNER MAY HAVE ADDITIONAL LOCATIONS OR SIGNAGE TYPES.

KEYNOTE LEGEND

1003	ELEVATOR FLOOR DESIGNATION SIGN
1004	TWO-WAY COMMUNICATION
1006	STAIRWAY IDENTIFICATION SIGN
1007	FLOOR DESIGNATION SIGN
1010	MAXIMUM OCCUPANCY SIGN, SEE SHEET 0002 FOR OCCUPANT COUNT
1024	ACCESSIBLE RESTROOM SIGN

#	REV.	DESCRIPTION	ISS. DATE
1			04.22.2024
2			01.16.2024
3			11.13.2023
4			08.22.2023
5			02.10.2023
6			10.27.2022

E

D

C

B


A

MAIN LEVEL SIGNAGE PLAN

DRAWING NUMBER

A132

MOUNTAIN AMERICA ARTS AND EDUCATION BEEHIVE
9900 S. MONROE ST.
SANDY, UTAH 84070

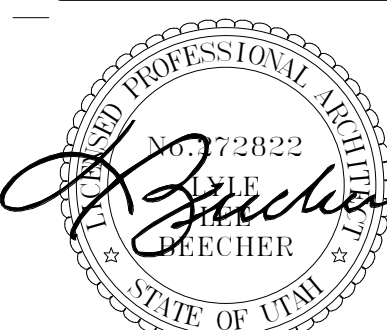

beecherwalker
Architecture/Interiors
3115 EAST LON LANE #200 HOLLADAY, UTAH 84121
p. 801.438.9500 f. 801.438.9501 BEECHERWALKER.COM

PROJECT NUMBER

335.1901

DWN BY CHKD BY

ZH BB

CONFORMANCE SET


MAIN LEVEL SIGNAGE PLAN

DRAWING NUMBER

A132

Parking

Lobby

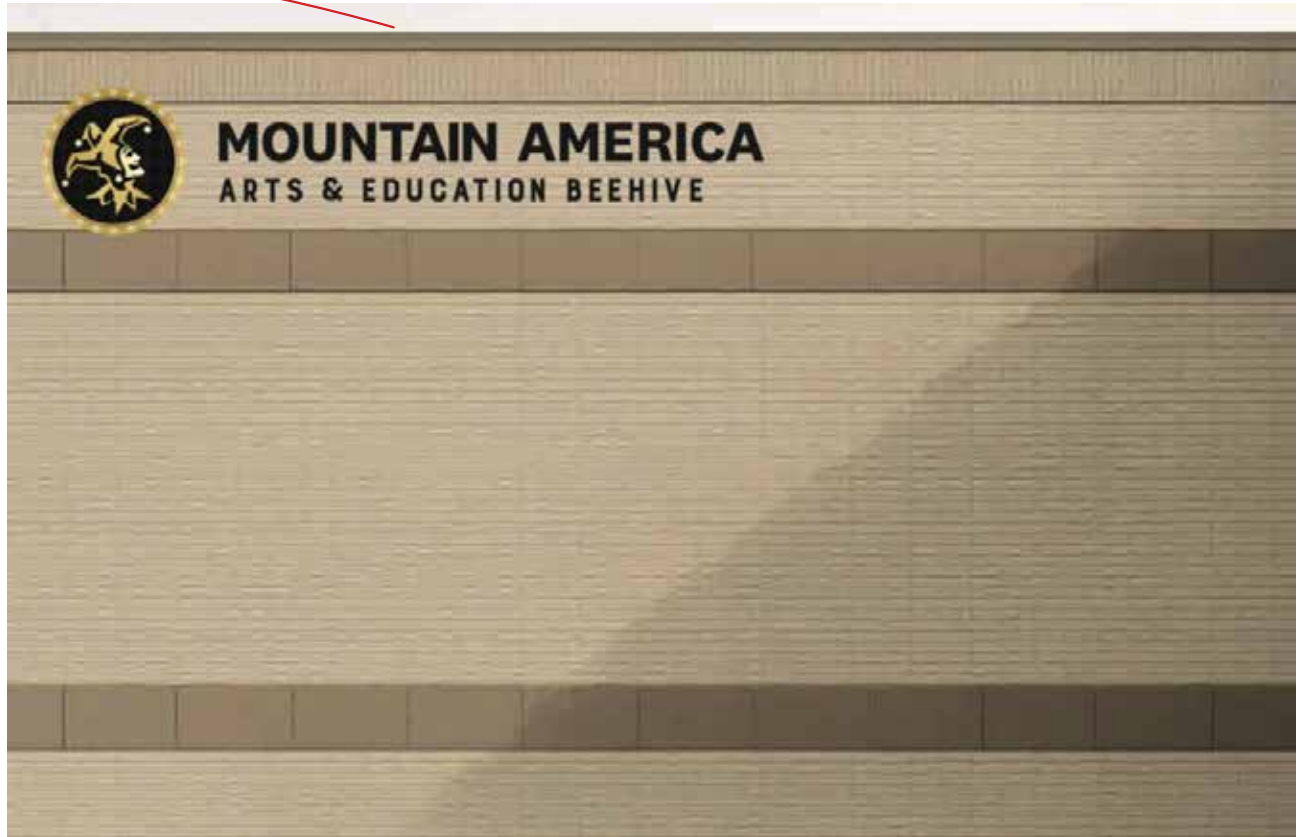

A1
A132
MAIN LEVEL - SIGNAGE PLAN
1/8" = 1'-0"

S1.) NORTH ELEVATION

- MOUNTAIN AMERICA ARTS AND EDUCATION FCO'S WITH 3' AND 4' LIGHT BARS
- MARQUEE WITH CHANNEL LTRS, PUSH THRUS AND (4) SPOT LIGHTS TO LIGHT THE FRONT SIDEWALK IN FRONT OF EACH DOOR



REV.	DATE	BY	DESCRIPTION
1	00.00.24	XX	xxxx
2	00.00.24	XX	xxxx
3	00.00.24	XX	xxxx
4	00.00.24	XX	xxxx
5	00.00.24	XX	xxxx
6	00.00.24	XX	xxxx
7	00.00.24	XX	xxxx
8	00.00.24	XX	xxxx
9	00.00.24	XX	xxxx
10	00.00.24	XX	xxxx

Client Approval	DATE
AE Approval	DATE
Landlord Approval	DATE

BACKED BY OUR

YEAR 5

L.E.D

WARRANTY

Survey	NAME & DATE
Permit	00/00/23
Stage	CALLOUT
	1 of 10

S2.) SOUTH ELEVATION
REHEARSAL HALL WALL SIGN





ALLIED

ELECTRIC SIGN

& Awning

WWW.ALLIED-SIGN.COM

CLIENT: Hale Theater South Expension

ADDRESS: Sandy, UT

DESIGNER: Austin

ACCOUNT EXEC.: Monica

FILE NAME: Hale Theater (Sandy) - South Expansion

CONTACT: -

PHONE #: -

EMAIL: -

DATE: 03/15/2025

REV.	DATE	BY	DESCRIPTION
1	00.00.24	XX	xxxx
2	00.00.24	XX	xxxx
3	00.00.24	XX	xxxx
4	00.00.24	XX	xxxx
5	00.00.24	XX	xxxx
6	00.00.24	XX	xxxx
7	00.00.24	XX	xxxx
8	00.00.24	XX	xxxx
9	00.00.24	XX	xxxx
10	00.00.24	XX	xxxx

Client Approval	DATE
AE Approval	DATE
Landlord Approval	DATE

BACKED BY OUR
YEAR 5 L.E.D
WARRANTY

Survey	NAME & DATE
Permit	00/00/23
Stage	CALLOUT
	2 of 10

S3.) EAST ELEVATION
JESTER AND MOUNTAIN AMERICA HALO CHANNEL LETTERS





ALLIED
ELECTRIC SIGN
& Awning

WWW.ALLIED-SIGN.COM

CLIENT: Hale Theater South Expension
ADDRESS: Sandy, UT

DESIGNER: Austin
ACCOUNT EXEC.: Monica
FILE NAME: Hale Theater (Sandy) - South Expansion

CONTACT: -
PHONE #: -
EMAIL: -
DATE: 03/15/2025

REV.	DATE	BY	DESCRIPTION
1	00.00.24	XX	xxxx
2	00.00.24	XX	xxxx
3	00.00.24	XX	xxxx
4	00.00.24	XX	xxxx
5	00.00.24	XX	xxxx
6	00.00.24	XX	xxxx
7	00.00.24	XX	xxxx
8	00.00.24	XX	xxxx
9	00.00.24	XX	xxxx
10	00.00.24	XX	xxxx

Client Approval	DATE
AE Approval	DATE
Landlord Approval	DATE



Survey	NAME & DATE
Permit	00/00/23
Stage	CALLOUT
	3 of 10

S3.) EAST ELEVATION
JESTER AND MOUNTAIN AMERICA HALO CHANNEL LETTERS





ALLIED

ELECTRIC SIGN & Awning

WWW.ALLIED-SIGN.COM

CLIENT: Hale Theater South Expansion
ADDRESS: Sandy, UT

DESIGNER: Austin
ACCOUNT EXEC.: Monica
FILE NAME: Hale Theater (Sandy) - South Expansion

CONTACT: -
PHONE #: -
EMAIL: -
DATE: 03/15/2025

REV.	DATE	BY	DESCRIPTION
1	00.00.24	XX	xxxx
2	00.00.24	XX	xxxx
3	00.00.24	XX	xxxx
4	00.00.24	XX	xxxx
5	00.00.24	XX	xxxx
6	00.00.24	XX	xxxx
7	00.00.24	XX	xxxx
8	00.00.24	XX	xxxx
9	00.00.24	XX	xxxx
10	00.00.24	XX	xxxx

Client Approval	DATE
AE Approval	DATE
Landlord Approval	DATE

BACKED BY OUR
YEAR 5 L.E.D
WARRANTY

Survey
NAME & DATE

Permit
00/00/23

Stage
CALLOUT

4 of 10

S1.) NORTH ELEVATION

MARQUEE WITH CHANNEL LTRS & PUSH THRU (FCO LETTERING ABOVE)

ALLIED TO MANUFACTURE & INSTALL

QTY (1) MARQUEE SIGN AND FCO LETTERS/LIGHT BAR

JESTER, BEEHIVE (CHANNEL LETTERS)

- A FACES: 3/16"Trans White Plex w. Applied Vinyl
- B VINYL: Vinyl to Match V1-V2
- C RETURNS: 3" .040 Aluminum Painted P1
- D BACKS: 3MM ACM
- E ILLUMINATION: White LED's, spotlights and LED white rope
- F POWER SUPPLY: Remote Housed in Power Supply Box
- G MOUNTING: Flush to Cabinet

WALL SIGN STRUCTURE (Yellow and Gold swirls with LED bulbs)


STRUCTURE: .090 Aluminum Structure Painted P1 and P2

- A FACES: 3/16"Trans White Plex w. 1/2" Clear Push Thru Designs w/ Applied Vinyl
 - B VINYL: Vinyl to Match V1-V6
 - C RETURNS: 3" .090 Aluminum Painted P1
 - D BACKS: .090 Aluminum
 - E ILLUMINATION: White LED's and EMC with LED Bulbs around outer edge
 - F POWER SUPPLY: Remote Housed in Power Supply Box
 - G MOUNTING: Flush to facade
- MOUNTAIN AMERICA ARTS & EDUCATION PUSH THRU COPY
- FACES: 1/2" acrylic/Routed backed with 3/16 white acrylic
 - ILLUMINATION: White LED's

- Visible Disconnect Switch at Sign
- 120V Service Supplied by Others

PAINT SCHEDULE	
SCREEN & PRINT COLORS MAY VARY	
P1: Black	
P2: Gold	

VINYL SCHEDULE	
SCREEN & PRINT COLORS MAY VARY	
V1: Gold	
V2: TBD	

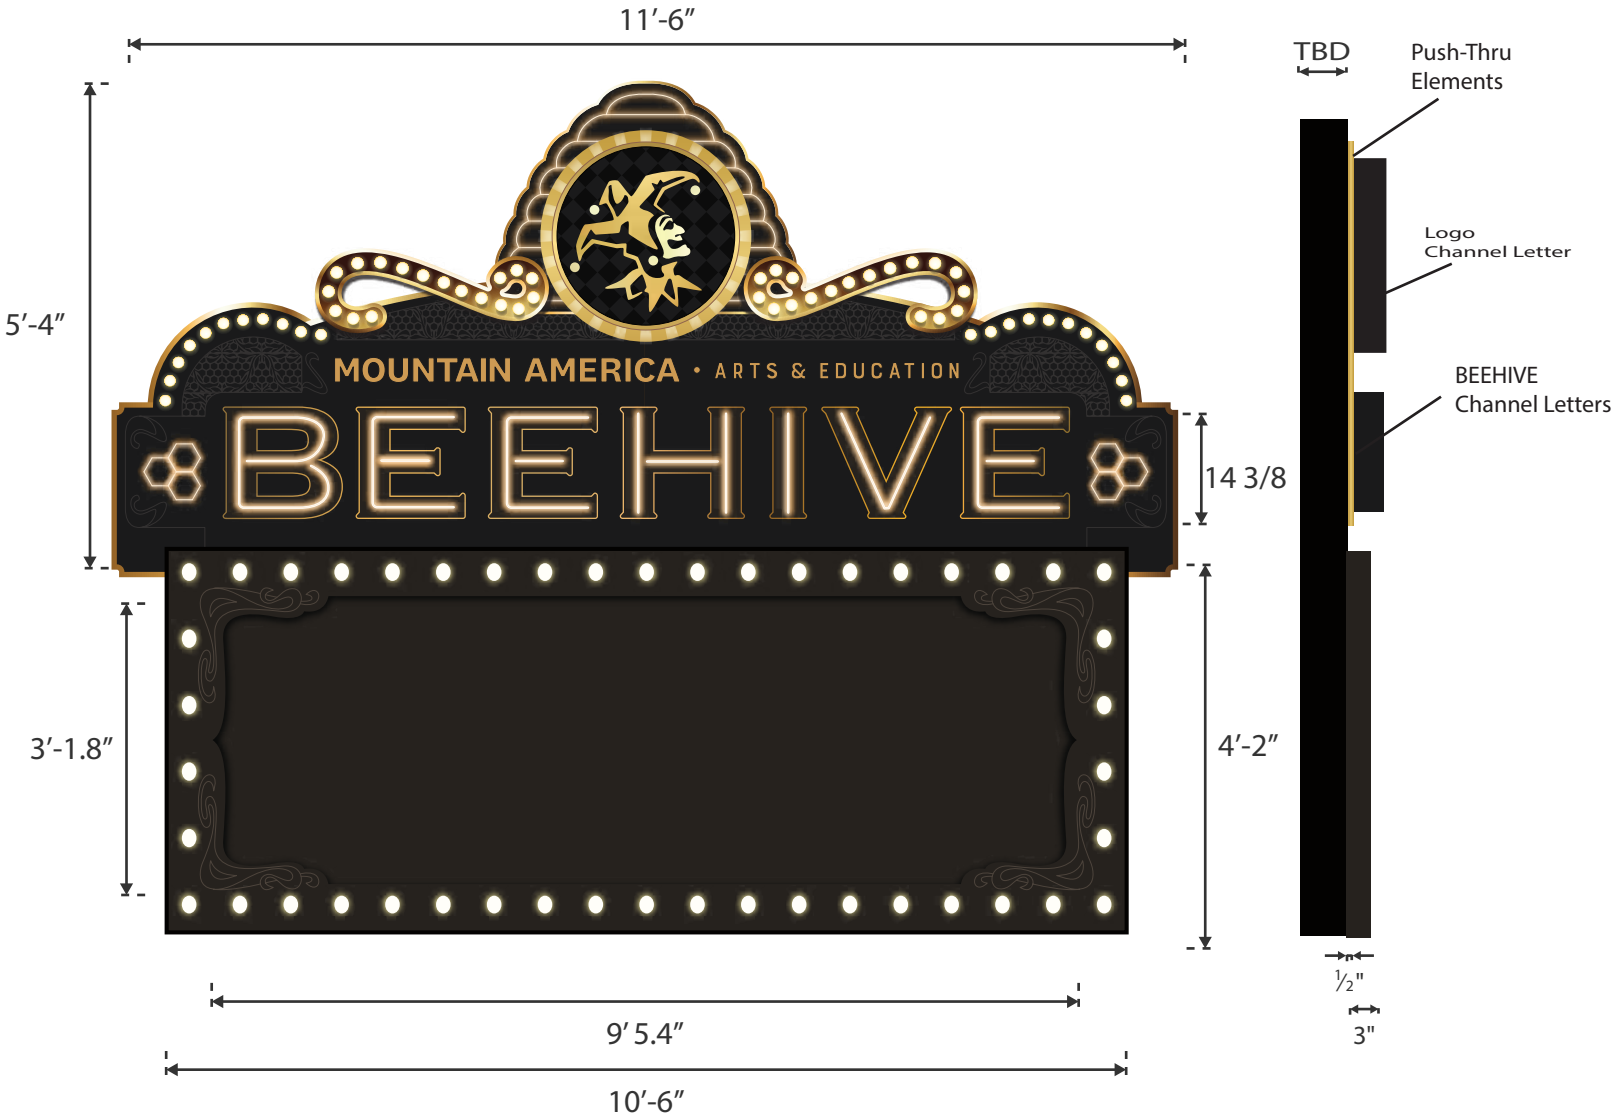

WWW.ALLIED-SIGN.COM

CLIENT: Hale Theater South Expansion
ADDRESS: Sandy, UT

CONTACT: -
PHONE #: -
EMAIL: -
DATE: 03/15/2025

DESIGNER: Austin
ACCOUNT EXEC.: Monica
FILE NAME: Hale Theater (Sandy) - South Expansion

REV.	DATE	BY	DESCRIPTION
1	00.00.24	XX	xxxx
2	00.00.24	XX	xxxx
3	00.00.24	XX	xxxx
4	00.00.24	XX	xxxx
5	00.00.24	XX	xxxx
6	00.00.24	XX	xxxx
7	00.00.24	XX	xxxx
8	00.00.24	XX	xxxx
9	00.00.24	XX	xxxx
10	00.00.24	XX	xxxx

Client Approval	DATE
AE Approval	DATE
Landlord Approval	DATE



Survey	NAME & DATE
Permit	00/00/23
Stage	CALLOUT
	5 of 10

S2.) SOUTH ELEVATION
REHEARSAL HALL WALL SIGN

ALLIED TO MANUFACTURE & INSTALL
QTY (1) WALL SIGN ROUTED BACKED

- A FACES: .090 Aluminum painted P1 Backed w/ 3/16" Trans White Plex w. Applied Vinyl
- B VINYL: Vinyl to Match V1
- C RETURN: 3" .040 Aluminum Painted
- D BACK: 3MM ACM
- E ILLUMINATION: White LED's
- F POWER SUPPLY: Remote Housed in Power Supply Box
- G MOUNTING: Flush to Façade over South Rehearsal Hall Entrance

- Visible Disconnect Switch at Sign
- 120V Service Supplied by Others

PAINT SCHEDULE

SCREEN & PRINT COLORS MAY VARY

P1: Black


VINYL SCHEDULE

SCREEN & PRINT COLORS MAY VARY

V1: Gold (TBD)

FRONT LIT WALL SIGN W. ROUTED FACE

POWER REQUIREMENTS:
PROVIDED BY OTHERS
(1) 20 AMP Circuit / 120 Volts

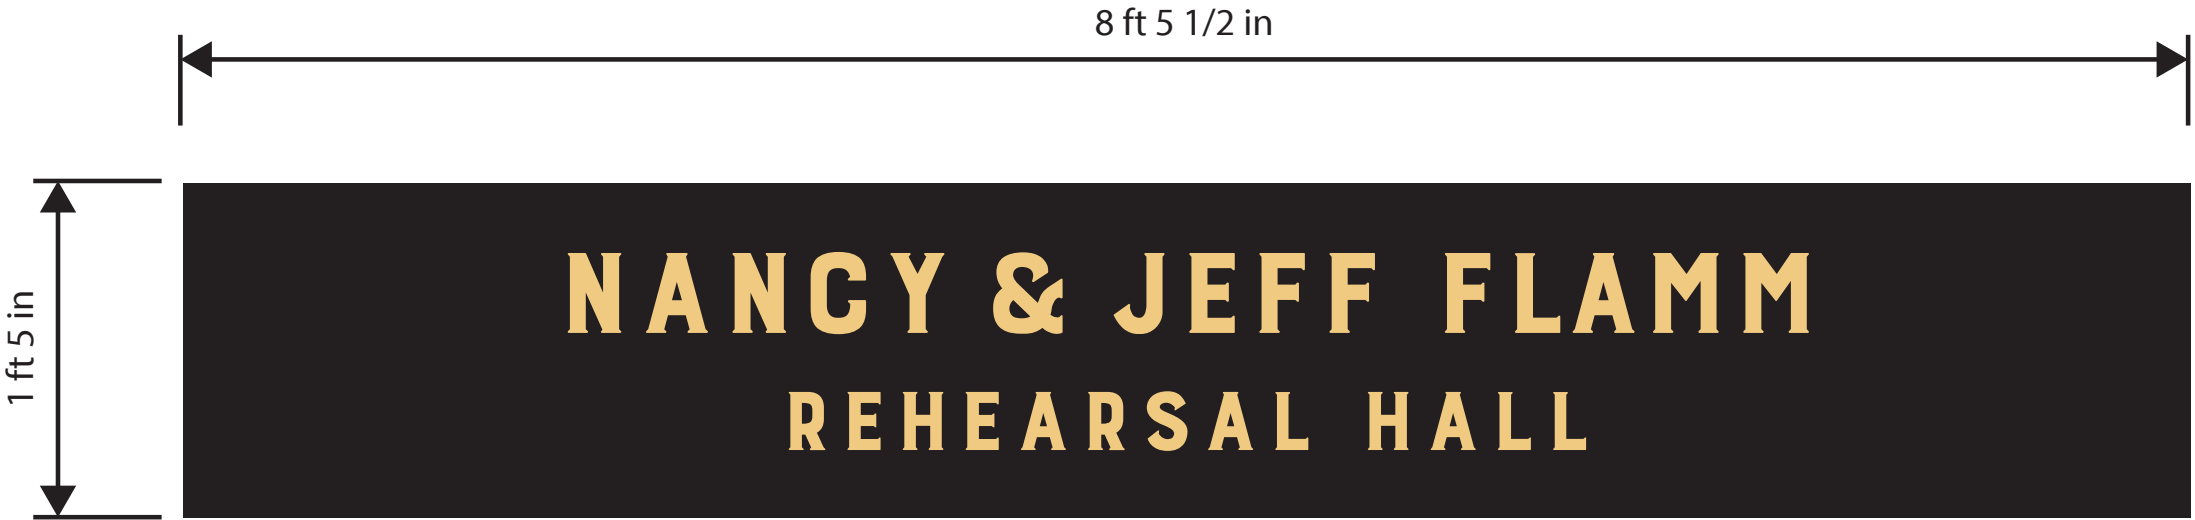

SCALE: 1" = 1'-0"

S3.) EAST ELEVATION

JESTER AND MOUNTAIN AMERICA CHANNEL LETTERS

ALLIED TO MANUFACTURE & INSTALL




QTY (1) FRONT LIT JESTER LOGO CHANNEL LETTERS

(SEE JESTER DETAIL NEXT PAGE)

HALO LETTERS

- A FACES: .063 Perf Aluminum Painted backed with acrylic
- B RETURNS: 3" .040 Aluminum Painted
- C BACKS: 3mm ACM
- D ILLUMINATION: White LED's
- E POWER SUPPLY: Remote Housed in Power Supply Box
- F MOUNTING: Logo on 2" Standoffs/Letters mounted to 1 1/2" Aluminum square tube flush to fascia.

HALO LIT CHANNEL LETTERS

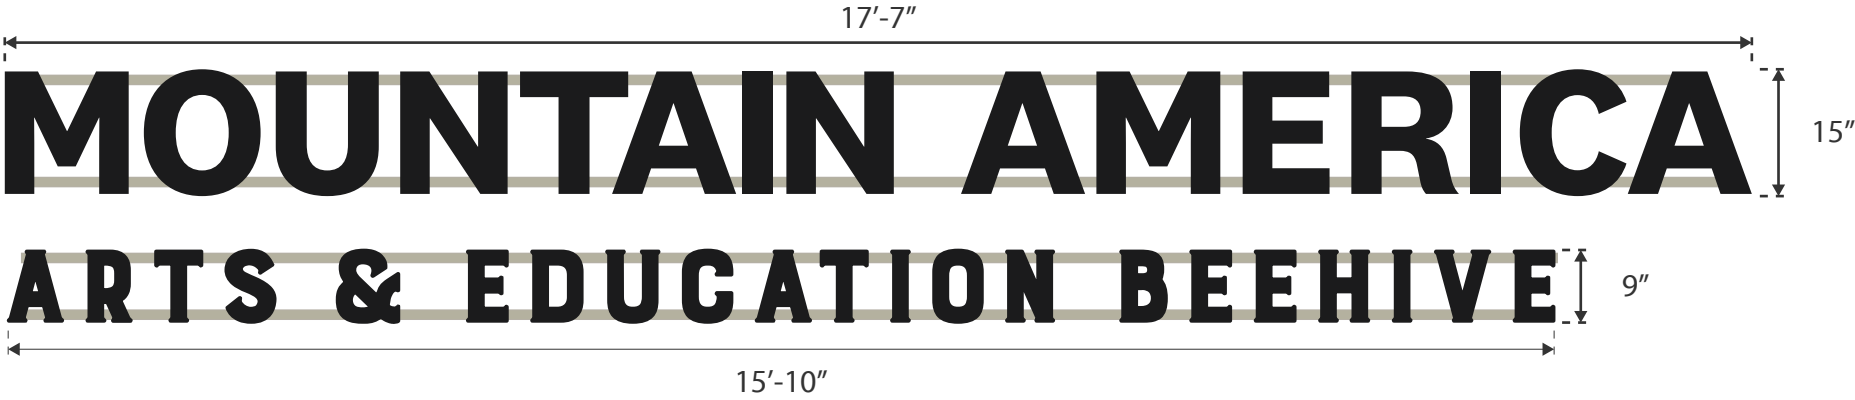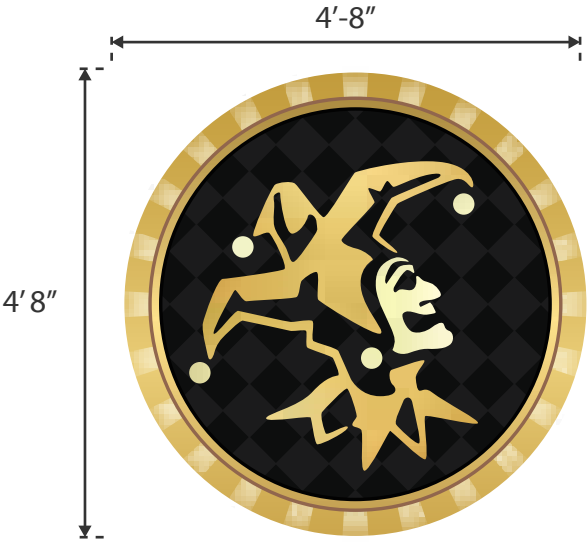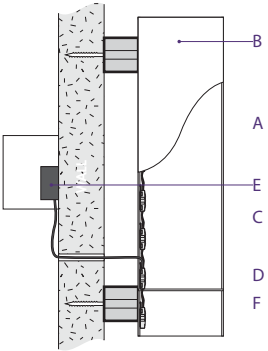

PAINT SCHEDULE	
SCREEN & PRINT COLORS MAY VARY	
P1: Black	
P2: Gold	

VINYL SCHEDULE	
SCREEN & PRINT COLORS MAY VARY	
V1: Digitally Printed	

SIGN: 0 SQ. FT.

SCALE: 1/2" = 1'-0"

ALLIED ELECTRIC SIGN & Awning

WWW.ALLIED-SIGN.COM

CLIENT: Hale Theater South Expansion

ADDRESS: Sandy, UT

DESIGNER: Austin

ACCOUNT EXEC.: Monica

FILE NAME: Hale Theater (Sandy) - South Expansion

CONTACT: -

PHONE #: -

EMAIL: -

DATE: 03/15/2025

REV.	DATE	BY	DESCRIPTION
1	00.00.24	XX	xxxx
2	00.00.24	XX	xxxx
3	00.00.24	XX	xxxx
4	00.00.24	XX	xxxx
5	00.00.24	XX	xxxx
6	00.00.24	XX	xxxx
7	00.00.24	XX	xxxx
8	00.00.24	XX	xxxx
9	00.00.24	XX	xxxx
10	00.00.24	XX	xxxx

Client Approval

AE Approval

Landlord Approval

DATE

DATE

DATE

BACKED BY OUR

5

YEAR L.E.D

WARRANTY

Survey

NAME & DATE

Permit


00/00/23

Stage

CALLOUT

7 of 10

S3.) EAST ELEVATION
4'-0" JESTER LOGO DETAIL

 

TYPICAL SECTION VIEW
NTS



LAYOUT
SCALE: 1-1/2" = 1'-0"

1/8" AL UMINUM PAINTED P1 P2 P3
3/8" SG TRANS WHITE PLEX BACKER
1/2" CLEAR PLEX PUSH THROUGH FACES
WITH VINYL APPLIED

LED LIGHT RAYS ILLUMINATING
OUT RETURNS

Jester medallion: LED light rays emanating from within.



ALLIED

ELECTRIC SIGN

& Awning

WWW.ALLIED-SIGN.COM

CLIENT: Hale Theater South Expansion
ADDRESS: Sandy, UT
DESIGNER: Austin
ACCOUNT EXEC.: Monica
FILE NAME: Hale Theater (Sandy) - South Expansion

CONTACT: -
PHONE #: -
EMAIL: -
DATE: 03/15/2025

REV.	DATE	BY	DESCRIPTION
1	00.00.24	XX	xxxx
2	00.00.24	XX	xxxx
3	00.00.24	XX	xxxx
4	00.00.24	XX	xxxx
5	00.00.24	XX	xxxx
6	00.00.24	XX	xxxx
7	00.00.24	XX	xxxx
8	00.00.24	XX	xxxx
9	00.00.24	XX	xxxx
10	00.00.24	XX	xxxx

Client Approval	DATE
AE Approval	DATE
Landlord Approval	DATE



Survey	NAME & DATE
Permit	00/00/23
Stage	CALLOUT
	8 of 10


S1.) NORTH ELEVATION
D/F ILLUMINATED BLADE SIGN
ALLIED TO MANUFACTURE & INSTALL
QTY (1)D/F ILLUMINATED BLADE SIGN

- BLADE SIGN STRUCTURE
- .090 Aluminum Structure Painted P1 and P2
 - Beehive Open Channel Letters
 - Painted P1 and P2 with White Bendable LED Rope
 - The 1/2" White Pushthru
 - Beehive & Honeycomb Accents
 - Rounted and Backed w/ 3'4" White plex (V1 Vinyl Applied
 - Arrow Open Channel Construction
 - Painted P2 w/ LED bulbs
 - Visible Disconnect Switch at Sign
 - 120V Service Supplied by Others

PAINT SCHEDULE	
SCREEN & PRINT COLORS MAY VARY	
P1:	Black
P2:	Gold

VINYL SCHEDULE	
SCREEN & PRINT COLORS MAY VARY	
V1:	Gold

FLAG MOUNTED BLADE SIGN ROUTED & BACKED

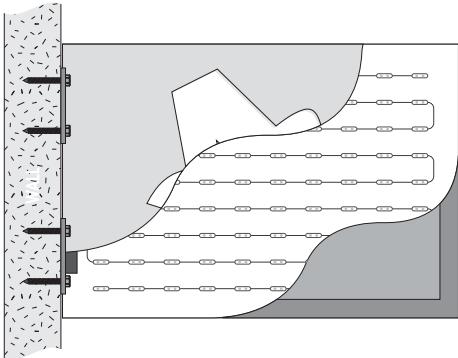

POWER REQUIREMENTS:

20 AMP Circuit / 120 Volts

12"

60"



WWW.ALLIED-SIGN.COM

CLIENT: Hale Theater South Expansion
ADDRESS: Sandy, UT
CONTACT: -
PHONE #: -
EMAIL: -
DATE: 03/15/2025
DESIGNER: Austin
ACCOUNT EXEC.: Monica
FILE NAME: Hale Theater (Sandy) - South Expansion

REV.	DATE	BY	DESCRIPTION
1	00.00.24	XX	xxxx
2	00.00.24	XX	xxxx
3	00.00.24	XX	xxxx
4	00.00.24	XX	xxxx
5	00.00.24	XX	xxxx
6	00.00.24	XX	xxxx
7	00.00.24	XX	xxxx
8	00.00.24	XX	xxxx
9	00.00.24	XX	xxxx
10	00.00.24	XX	xxxx

Client Approval	DATE
AE Approval	DATE
Landlord Approval	DATE



Survey	NAME & DATE
Permit	00/00/23
Stage	CALLOUT
9 of 10	