


**MONROE PLAZA WAY
ROAD IMPROVEMENTS PROJECT**
MONROE STREET TO RIMANDO WAY
SANDY CITY

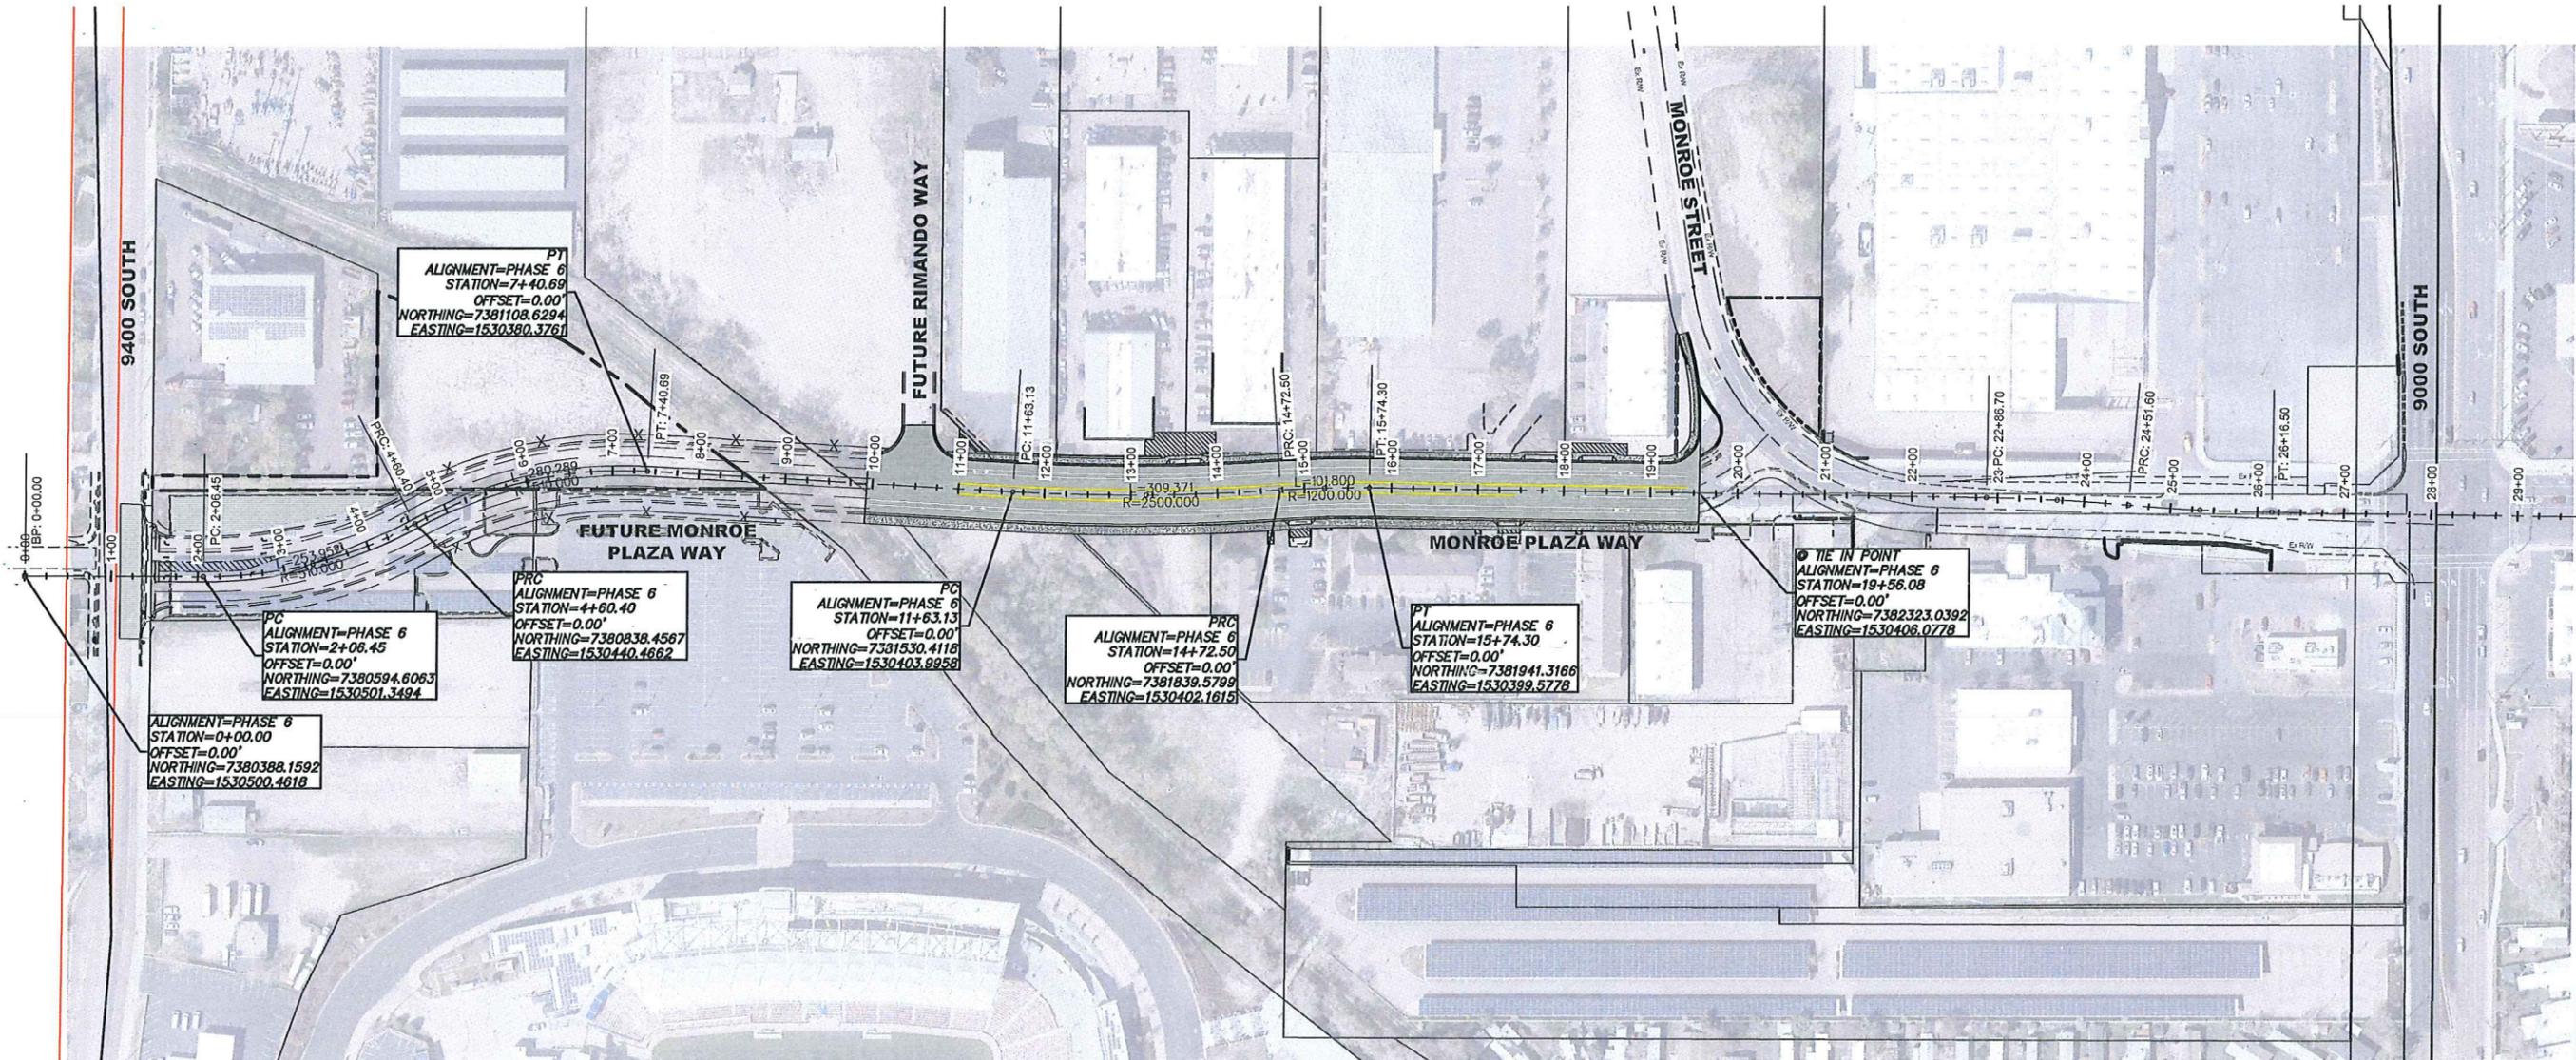


REVISIONS

NO.	DATE	DESCRIPTION

Designed By: TT
 Drawn By: RR
 Date: 2024-02-28
 Checked By: RK

DRAWING TITLE
**HORIZONTAL
 CONTROL
 PLAN**

DRAWING NUMBER
HCP-01

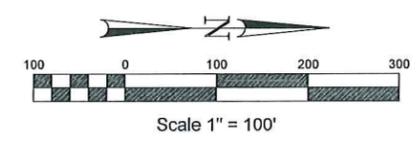

G:\P\APPS\PROJ\MONROE PHASE 6\PHASE 6\PHASE 6\DESIGN\CONTROL PLAN.DWG