
SITUATED IN THE EAST 1/2 OF SECTION 11, TOWNSHIP 3 SOUTH, RANGE 1 EAST, SALT LAKE BASE & MERIDIAN, SALT LAKE COUNTY, STATE OF UTAH

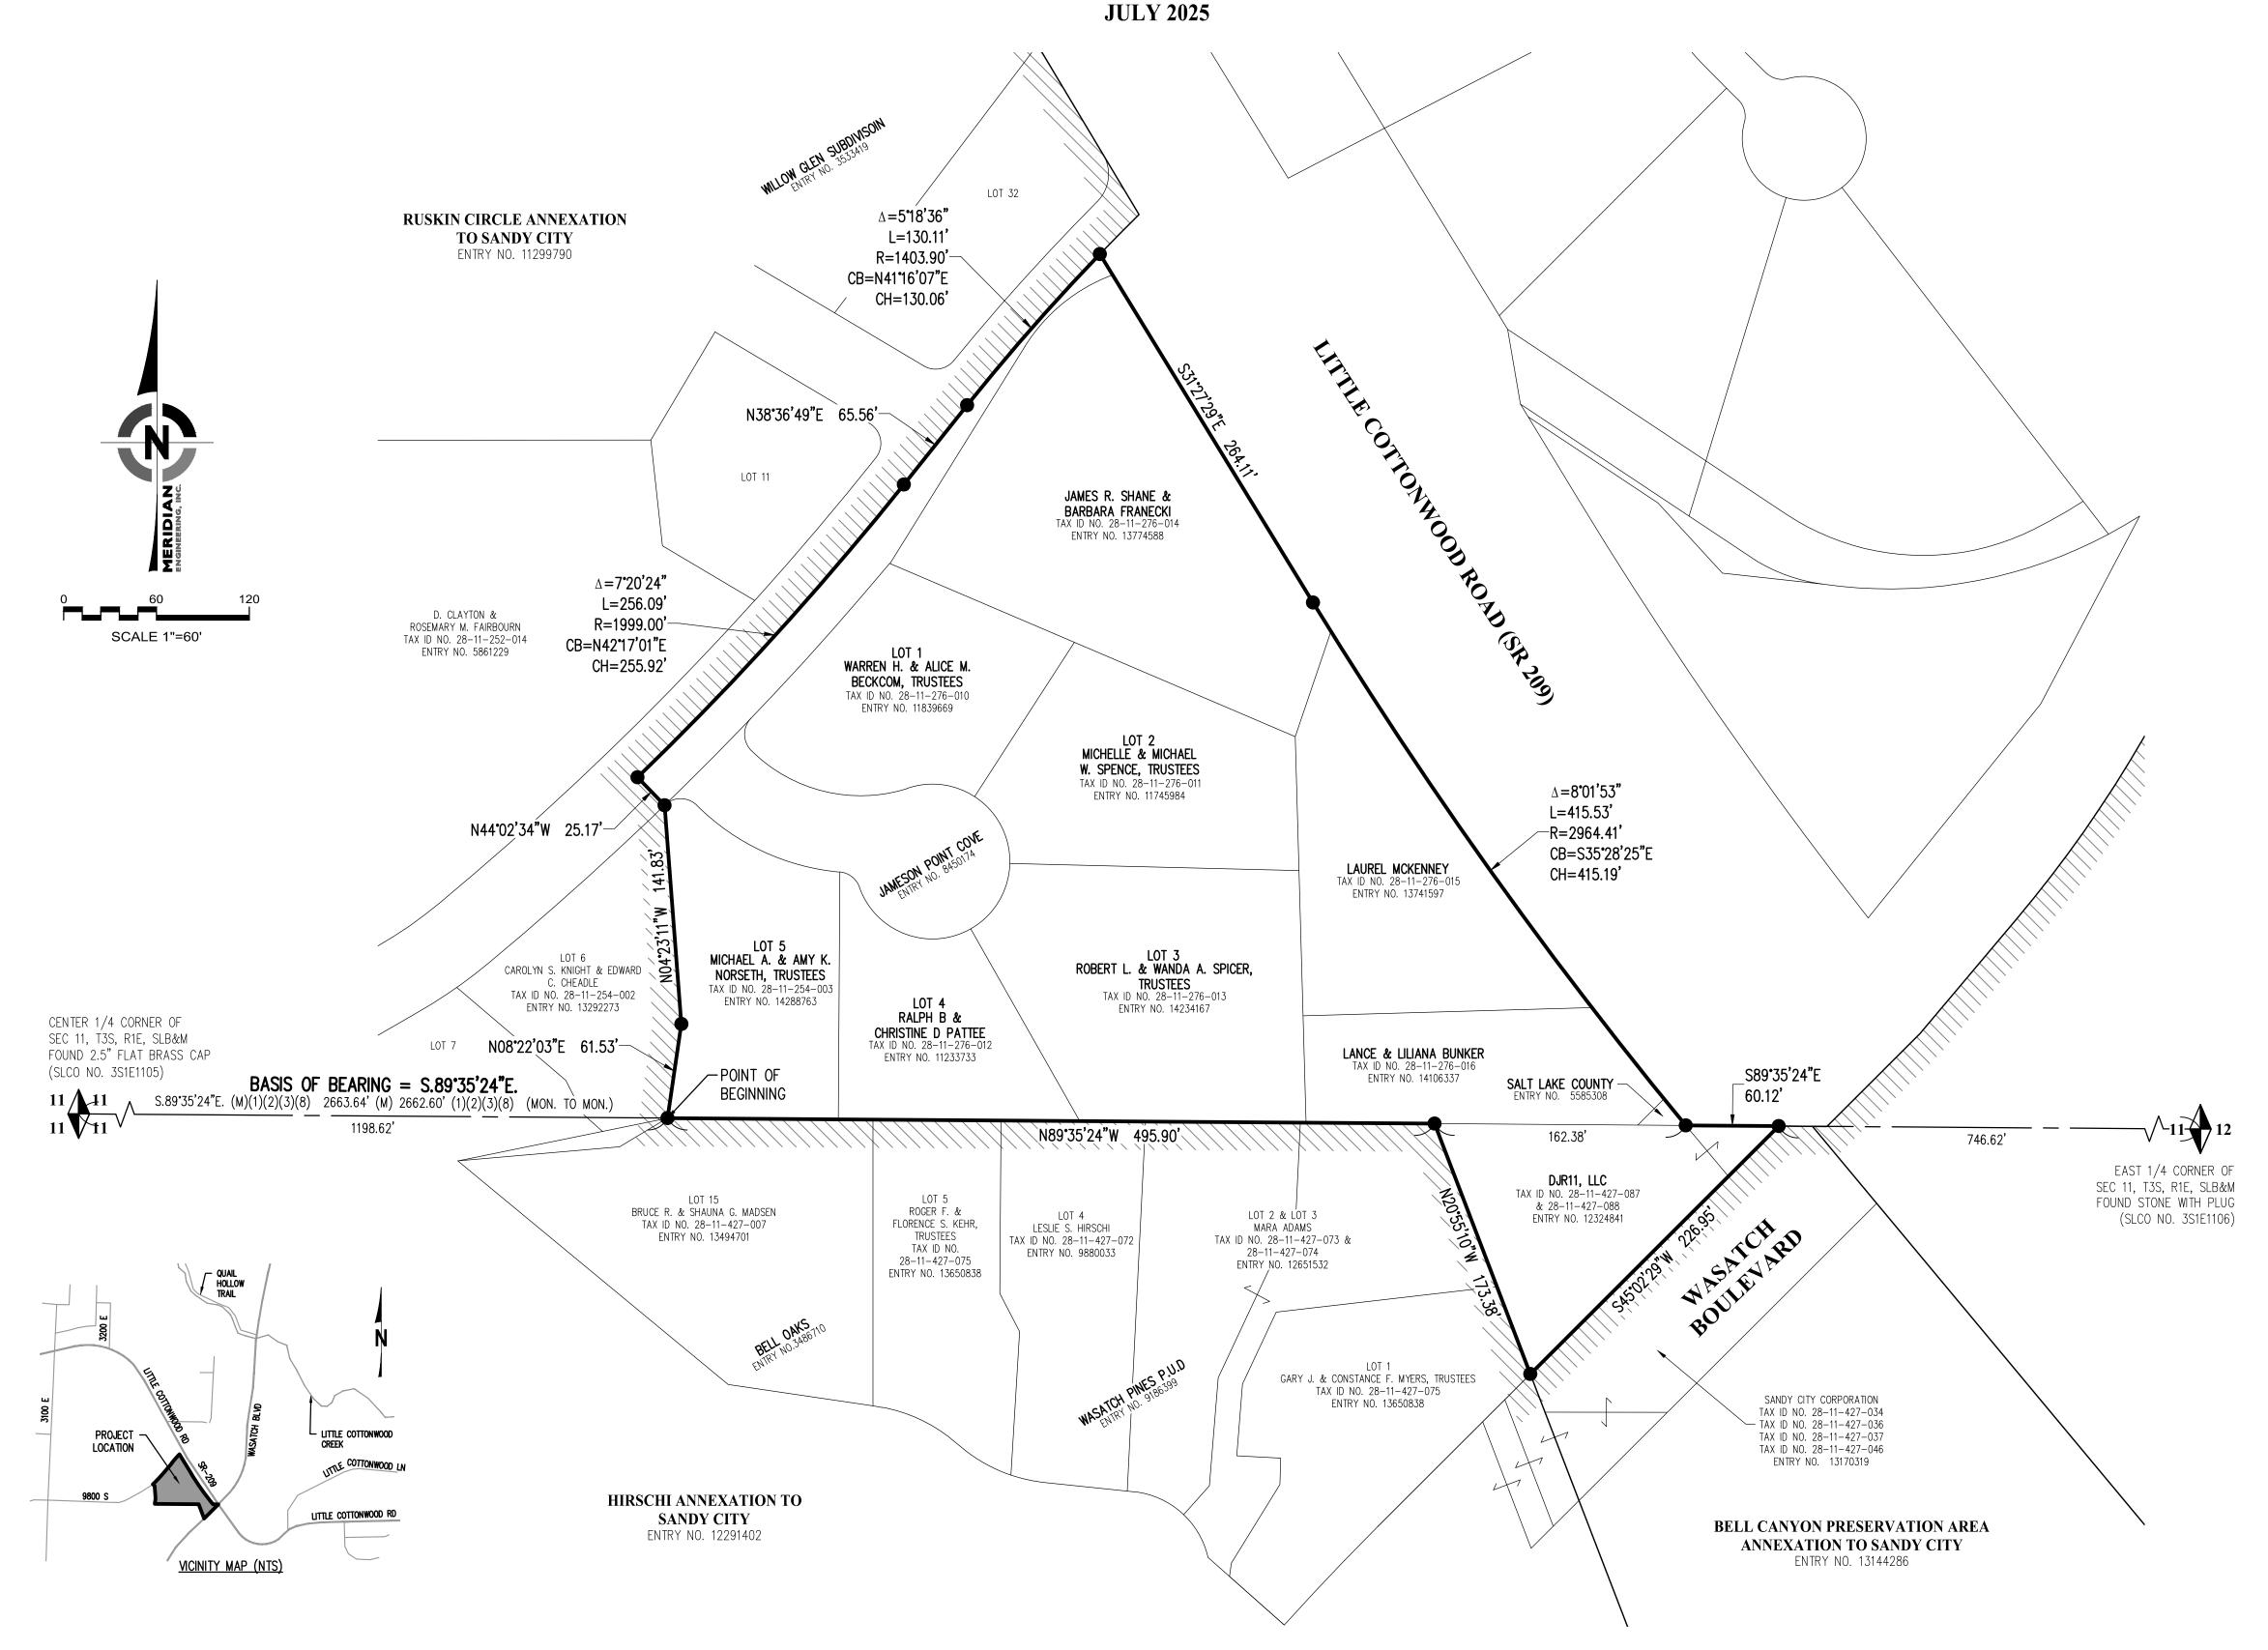

SURVEYOR'S CERTIFICATE

, SHANE S. BROWER, DO HEREBY CERTIFY THAT I AM A PROFESSIONAL LAND SURVEYOR, HOLDING LICENSE NUMBER 14194408 IN ACCORDANCE WITH TITLE 58, CHAPTER 22, OF THE PROFESSIONAL ENGINEERS AND LAND SURVEYOR'S ACT; DO HEREB' CERTIFY THAT A FINAL LOCAL ENTITY PLAT, IN ACCORDANCE WITH SECTION 17-23-20 OF UTAH STATE CODE, HAS BEEN PREPARED UNDER MY DIRECTION AND IS A TRUE AND CORRECT REPRESENTATION OF SAID FINAL LOCAL ENTITY PLAT. FURTHER CERTIFY THAT BY AUTHORITY OF SALT LAKE COUNTY AND SANDY CITY, I HAVE PREPARED THIS PLAT FOR THI PURPOSE OF ANNEXING PROPERTY INTO THE BOUNDARIES OF SANDY CITY AND TO BE HEREAFTER KNOWN AS "JAMESON POINT ANNEXATION TO SANDY CITY".



SHANE S. BROWER PLS NO. 14194408 DATE: JULY 14, 2025

ANNEXATION DESCRIPTION

A PARCEL OF LAND TO BE ANNEXED FROM SALT LAKE COUNTY TO SANDY CITY, SITUATED IN THE EAST HALF OF SECTION 1 TOWNSHIP 3 SOUTH, RANGE 1 EAST, SALT LAKE BASE & MERIDIAN, SALT LAKE COUNTY, UTAH. THE BOUNDARIES OF SAID PARCEL OF LAND ARE DESCRIBED AS FOLLOWS:

BEGINNING AT A POINT IN THE CURRENT SANDY CITY BOUNDARY LINE ESTABLISHED BY HIRSCHI ANNEXATION TO SANDY CITY RECORDED JUNE 1, 2016 AS ENTRY NO. 12291402 IN BOOK 2016P AT PAGE 117 IN THE OFFICE OF THE SALT LAKE COUNT CURRENT SANDY CITY BOUNDARY LINE THE FOLLOWING THREE (3) COURSES: 1) N.08°22'03"E. 61.53 FEET, 2) N.04°23'11"\ 141.83 FEET AND 3) N.44°02'34"W. 25.17 FEET (25.00+/- FEET BY RECORD) TO A POINT IN THE CURRENT SANDY CIT BOUNDARY LINE AS ESTABLISHED BY RUSKIN CIRCLE ANNEXATION TO SANDY CITY, RECORDED DECEMBER 19, 2011 AS ENTR OF 415.19 FEET) TO A POINT IN SAID QUARTER SECTION LINE AND 3) S.89°35'24"E. 60.12 FEET ALONG SAID QUARTER SECTION LINE TO A POINT IN THE CURRENT SANDY CITY BOUNDARY LINE ESTABLISHED BY BELL CANYON PRESERVATION AREA ANNEXATION TO SANDY CITY, RECORDED DECEMBER 11, 2019 AS ENTRY NO. 13144286 IN BOOK 2019P AT PAGE 339 IN TI TWO (2) COURSES: 1) N.20°55'10"W. 173.38 FEET TO A POINT IN THE SAID QUARTER SECTION LINE AND 2) ALONG SAID QUARTER SECTION LINE N.89°35'24"W. 495.90 FEET (496.08+/- FEET BY RECORD) TO THE POINT OF BEGINNING.

THE ABOVE DESCRIBED PARCEL OF LAND CONTAINS 228,956 SQUARE FEET OR 5.26 ACRES IN AREA, MORE OR LESS.

SURVEYOR'S NARRATIVE

IT IS THE INTENT OF THIS PLAT AND THE SURVEY ON WHICH IT IS BASED TO CORRECTLY REPRESENT THE ADJUSTMENT OI THE CITY BOUNDARY LINE BETWEEN SANDY CITY & UNINCORPORATED SALT LAKE COUNTY AS DESCRIBED HEREON AS REQUESTED BY SANDY CITY. THE BASIS OF BEARING IS S.89°35'24"E. ALONG THE QUARTER SECTION LINE BETWEEN THE FOUND MONUMENTS REPRESENTING THE CENTER QUARTER CORNER AND THE EAST QUARTER CORNER OF SECTION 11, TOWNSHIP 3 SOUTH, RANGE 1 EAST, SALT LAKE BASE AND MERIDIAN.

AS PART OF THIS SURVEY, MERIDIAN HAS CONDUCTED FIELD SEARCHES FOR EVIDENCE AND MONUMENTATION. FOUND EVIDENCE AND MONUMENTATION IS REPRESENTED HEREON. DOCUMENTS OF RECORD REVIEWED AND CONSIDERED AS PART OF THIS SURVEY ARE NOTED BELOW. THERE MAY EXIST OTHER EVIDENCE, MONUMENTATION AND DOCUMENTS THAT COULD AFFECT THIS SURVEY. NEW EVIDENCE, MONUMENTATION OR DOCUMENTS THAT MAY ALTER THE CONCLUSIONS OF THIS SURVEY SHOULD BE PRESENTED TO THE SURVEYOR FOR HIS REVIEW AND CONSIDERATION.

- 1) HIRSCHI ANNEXATION TO SANDY CITY: ENTRY NO. 12291402 IN BOOK 2016P AT PAGE 117
-) RUSKIN CIRCLE ANNEXATION TO SANDY CITY: ENTRY NO. 11299790 IN BOOK 2011P AT PAGE 161.
- 3) BELL CANYON PRESERVATION AREA ANNEXATION TO SANDY CITY: ENTRY NO 13144286 IN BOOK 2019P AT PAGE 339
- H) JAMESON POINT COVE SUBDIVISION: ENTRY NO. 8450174 IN BOOK 2002P AT PAGE 355
- WILLOW GLEN SUBDIVISION: ENTRY NO. 3533419 IN BOOK 81-2 AT PAGE 45 WASATCH PINES P.U.D.: ENTRY NO. 9186399 IN BOOK 2004P AT PAGE 284
-) BELL OAKS: ENTRY NO. 3486710 IN BOOK 80-10 AT PAGE 166 (8) SALT LAKE COUNTY SURVEYOR'S AREA REFERENCE PLAT FOR SECTION 11, T3S, R1E, SLB&M.
- (9) RECORD DESCRIPTIONS OF ADJOINING PARCELS SHOWN HEREON AS RESEARCHED WITHIN THE OFFICE OF THE SALT LAKE

COUNTY RECORDER. NOTE: ABOVE REFERENCED DOCUMENTS ARE SHOWN HEREON AS (#).

(M) BEARING AND/OR DISTANCE DATA TAKEN FROM SURVEYED MEASUREMENTS.

FINAL LOCAL ENTITY PLAT JAMESON POINT ANNEXATION TO SANDY CITY

SITUATED IN THE EAST 1/2 OF SECTION 11, TOWNSHIP 3 SOUTH, RANGE 1 EAST, SALT LAKE BASE & MERIDIAN, SALT LAKE COUNTY, STATE OF UTAH

JULY 2025

SALT LAKE COUNTY SURVEYOR _ A.D. 2025 BY

SALT LAKE COUNTY RECORDER RECORDED AND FILED AT THE REQUEST OF . RECORDED AS ENTRY NUMBER

FINAL ENTITY PLA PROJECT NO. 24225-43 SHEET NO.

COMP. FILE

PROPOSED ANNEXATION BOUNDARY

LEGEND

CURRENT SANDY CITY BOUNDARY

ADJOINER BOUNDARY

BOUNDARY ANGLE POINT

FOUND SECTION CORNER

SECTION LINE

MERIDIAN 1628 WEST 11010 SOUTH, SUITE 102 SOUTH JORDAN, UTAH 84095 PHONE (801) 569-1315 FAX (801) 569-1319 ANNEXATION FROM: SALT LAKE COUNTY

ANNEXATION INTO: SANDY CITY

LOCAL ENTITIES:

HEREBY CERTIFY THAT THIS IS A TRUE AND CORRECT MAP OF THAT AREA TO BE ANNEXED TO THE CORPORATE LIMITS OF SANDY

SANDY CITY ENGINEER

ENGINEER'S CERTIFICATE

APPROVED THIS ____ BY THE SANDY CITY COUNCIL.

COUNCIL CHAIR ATTORNEY

SANDY CITY APPROVAL

CITY RECORDER

APPROVED THIS _____ DAY OF ___

THE SALT LAKE COUNTY SURVEYOR AS A FINAL LOCAL ENTITY PLAT,

PURSUANT TO SECTION 17-23-20 OF UTAH STATE CODE.

SALT LAKE COUNTY SURVEYOR

1 OF 1 DEPUTY SALT LAKE COUNTY RECORDER