


PROFESSIONAL STAMP

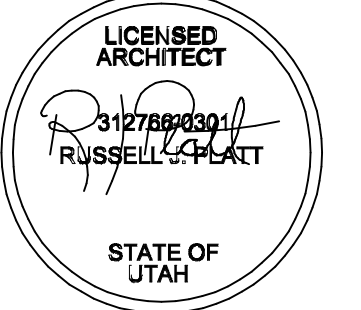

CODE OFFICIAL STAMP

PROJECT NAME

**CENTENNIAL
 TOWERS
 DEVELOPMENT**

REVISIONS

NO.	DATE	DESCRIPTION

ISSUED: 4-18-19

NO.	DATE	DESCRIPTION

OWNER PROJECT #:

RPA PROJECT #:

DRAWN BY:

CHECKED BY:

DESIGNED BY:


COPYRIGHT:
 © 2018 RUSSELL PLATT ARCHITECTURE

SHEET TITLE

CONDO ELEVATIONS

SHEET NUMBER

A202

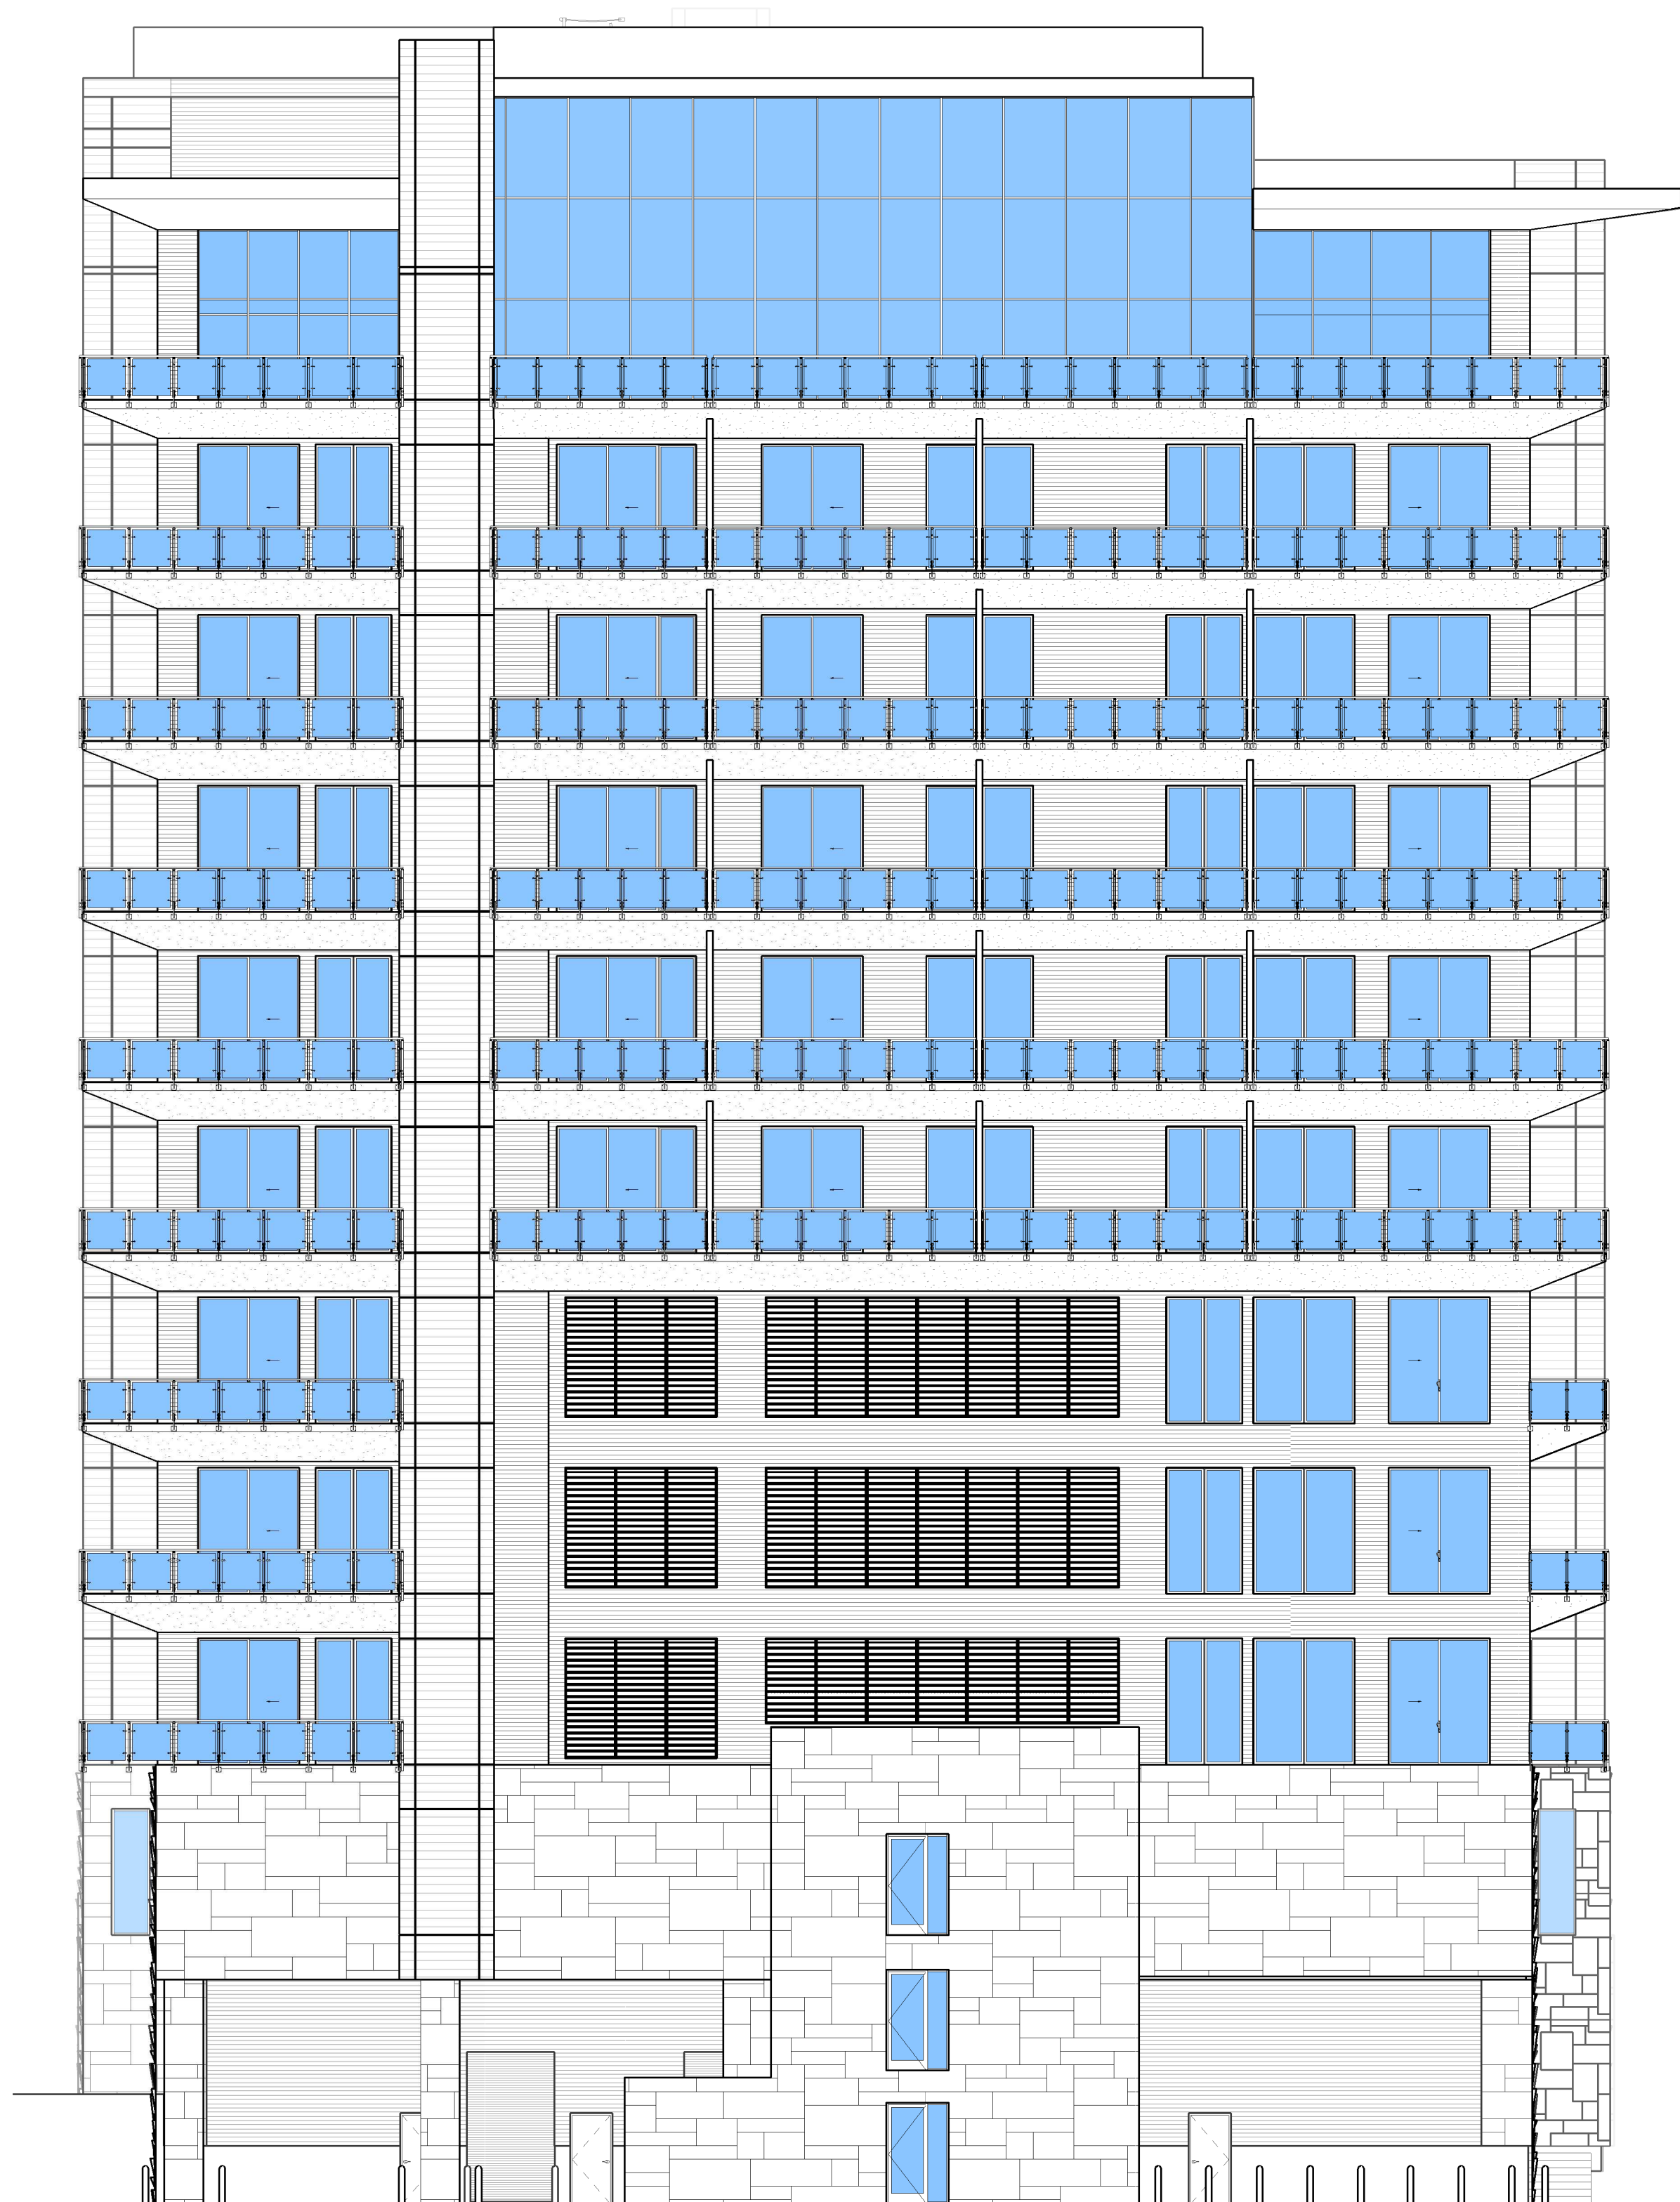

A1 WEST

3/32" = 1'-0"

WHITE GRANITE 2,731 SF, 14%
 ALUCOBOND SUNRISE SILVER METALLIC 4,534 SF, 24%
 ALUMABOARD WALNUT 2,495 SF, 13%
 WHITE EIFS 2,217 SF, 12%
 GLASS 5,847 SF, 31%
 MECHANICAL WALL LOUVERS 1,063 SF, 6%
 TOTAL SF. 18,887 SF.



A4 NORTH

3/32" = 1'-0"

WHITE GRANITE 1,874 SF, 10%
 ALUCOBOND SUNRISE SILVER METALLIC 3,137 SF, 17%
 ALUMABOARD WALNUT 3,677 SF, 20%
 WHITE EIFS 2,374 SF, 13%
 GLASS 7,581 SF, 41%
 MECHANICAL WALL LOUVERS 0 SF, 0%
 TOTAL SF. 18,643 SF.

ELEVATIONS LEGEND

	WHITE GRANITE		WHITE EIFS
	ALUCOBOND SUNRISE SILVER METALLIC		GLASS
	ALUMABOARD WALNUT		MECHANICAL WALL LOUVERS