


NOTES:

1. REMOVE DUTCH BROTHERS SIGN AND SIGN FOUNDATION. SALVAGE SIGN TO DUTCH BROTHERS. REINSTALLATION OF SIGN TO BE COVERED BY COST TO CURE.
2. REMOVE WALGREENS SIGN AND SIGN FOUNDATION. SALVAGE SIGN TO WALGREENS. REINSTALLATION OF SIGN TO BE COVERED BY COST TO CURE.
3. ALL PRIVATE LANDSCAPE IMPACTS TO BE COVERED BY COST TO CURE.

PHALT SLURRY SEAL COAT REQ'D

SCALE 1" = 30'

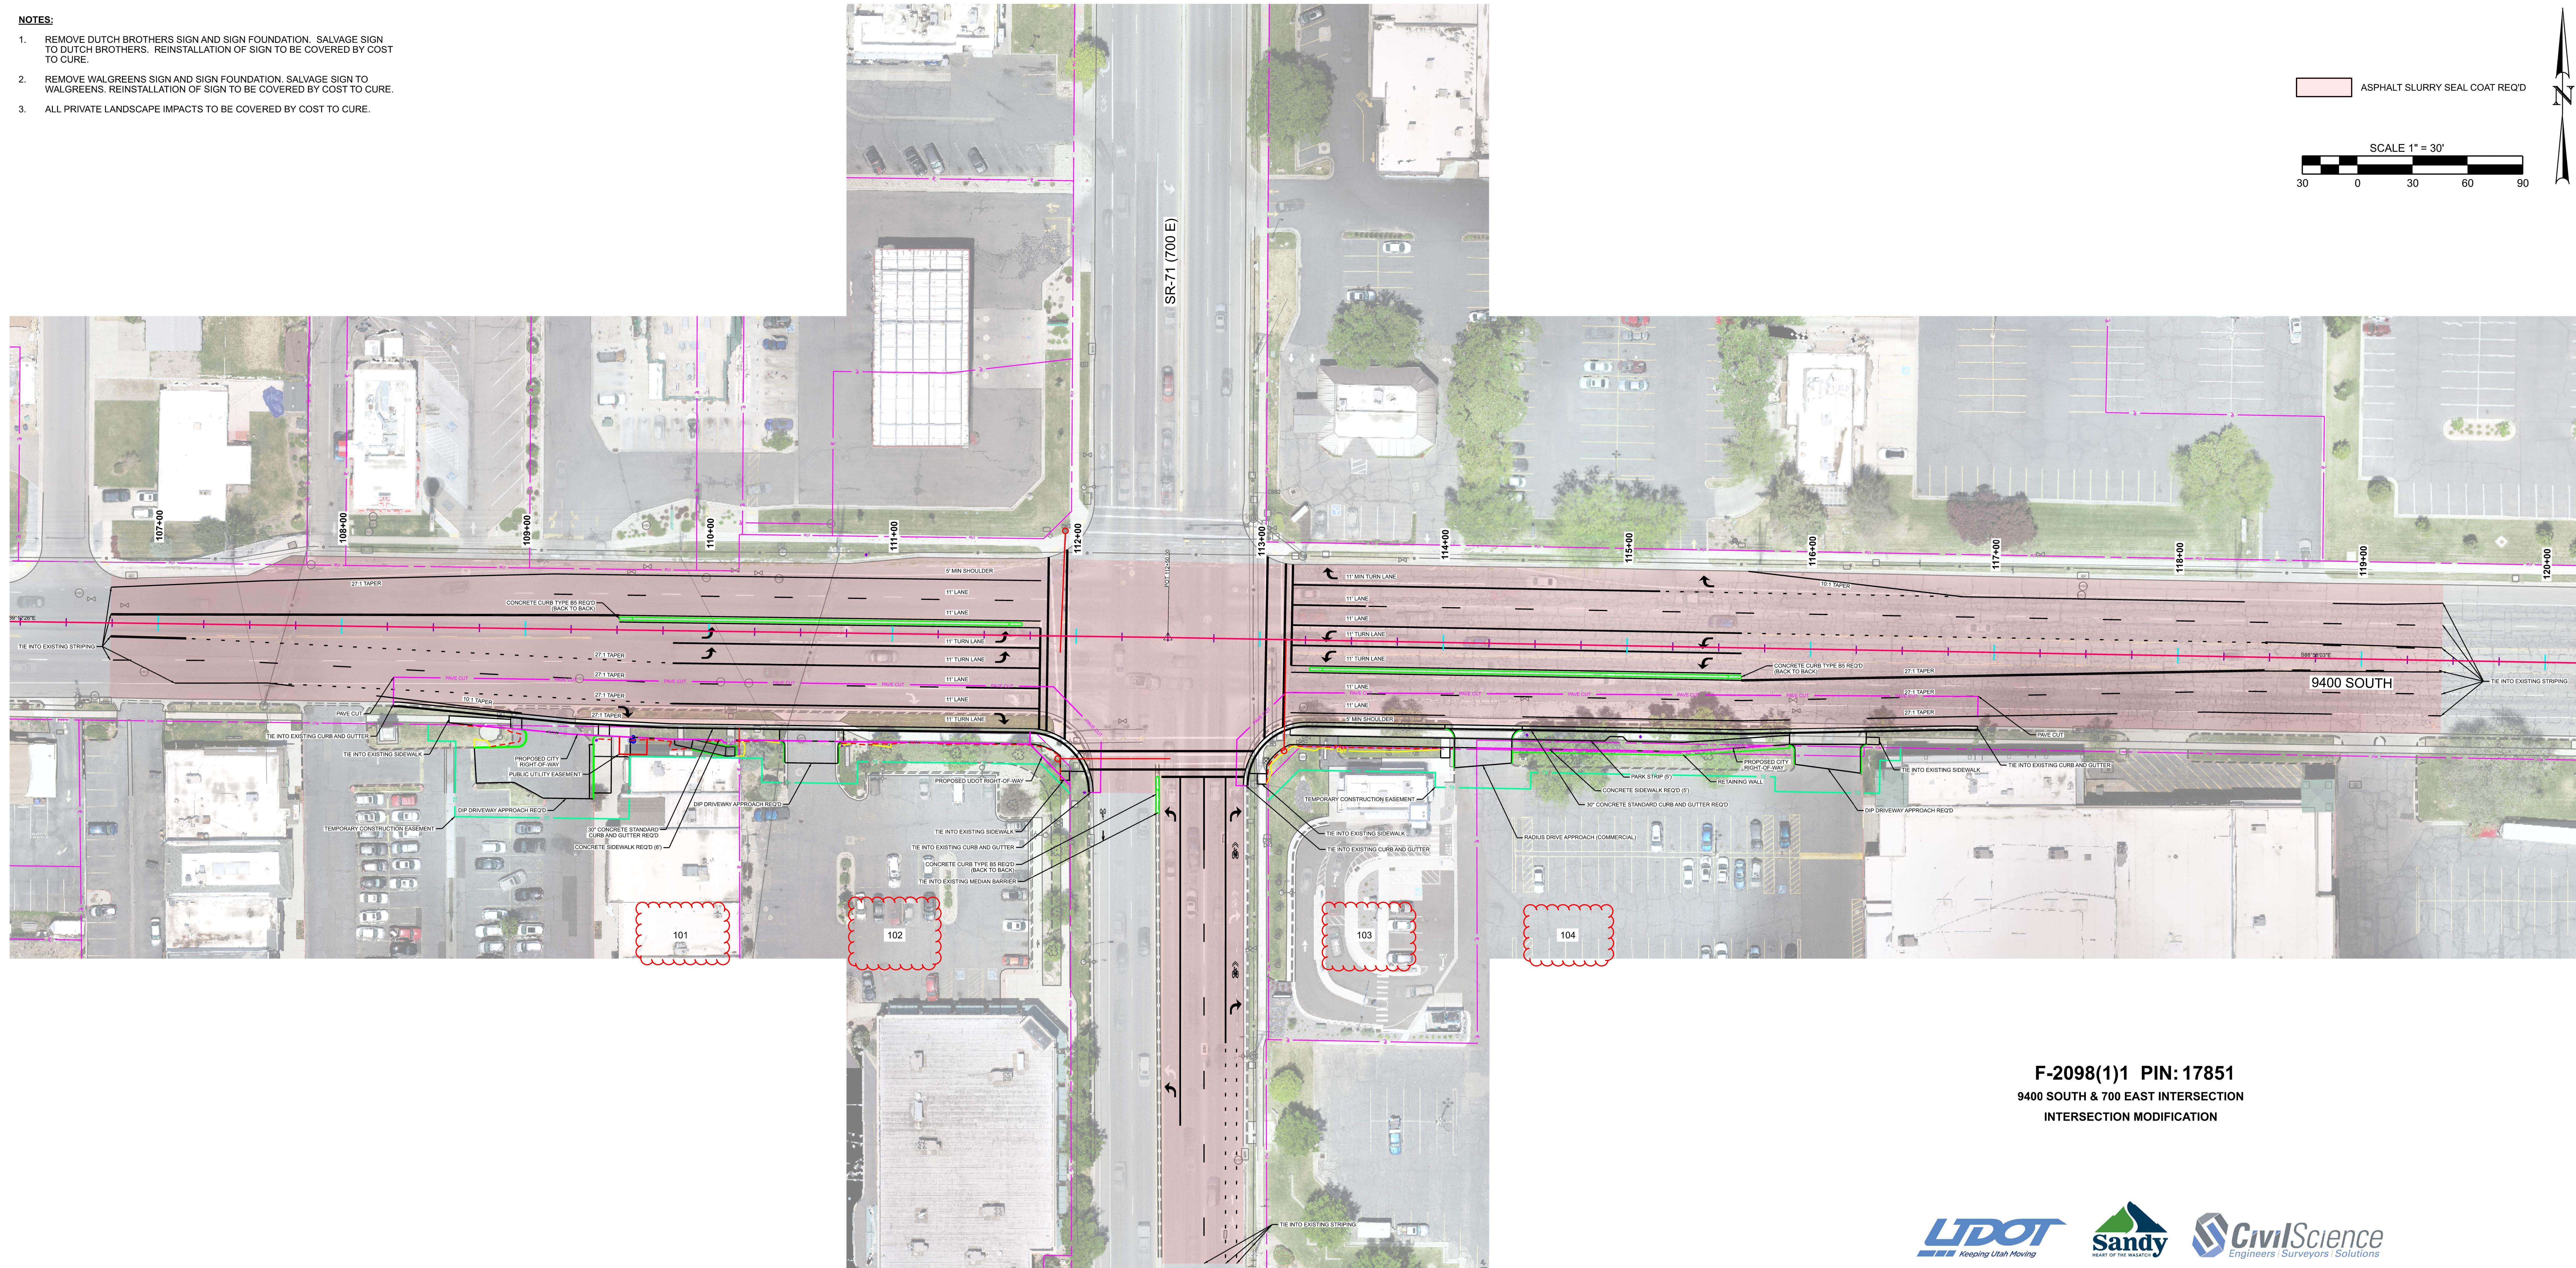

F-2098(1)1 PIN: 17851
0 SOUTH & 700 EAST INTERSECTION
INTERSECTION MODIFICATION