


PROFESSIONAL STAMP:

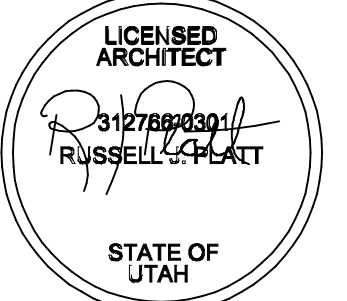

CODE OFFICIAL STAMP:

PROJECT NAME:

**CENTENNIAL
 TOWERS
 DEVELOPMENT**

REVISIONS:

NO.	DATE	DESCRIPTION

ISSUED: 4-18-19

NO.	DATE	DESCRIPTION

OWNER PROJECT #:

RPA PROJECT #:

DRAWN BY:

CHECKED BY:

DESIGNED BY:

COPYRIGHT:


© 2018 RUSSELL PLATT ARCHITECTURE

SHEET TITLE:

CONDO ELEVATIONS


SHEET NUMBER:

A201

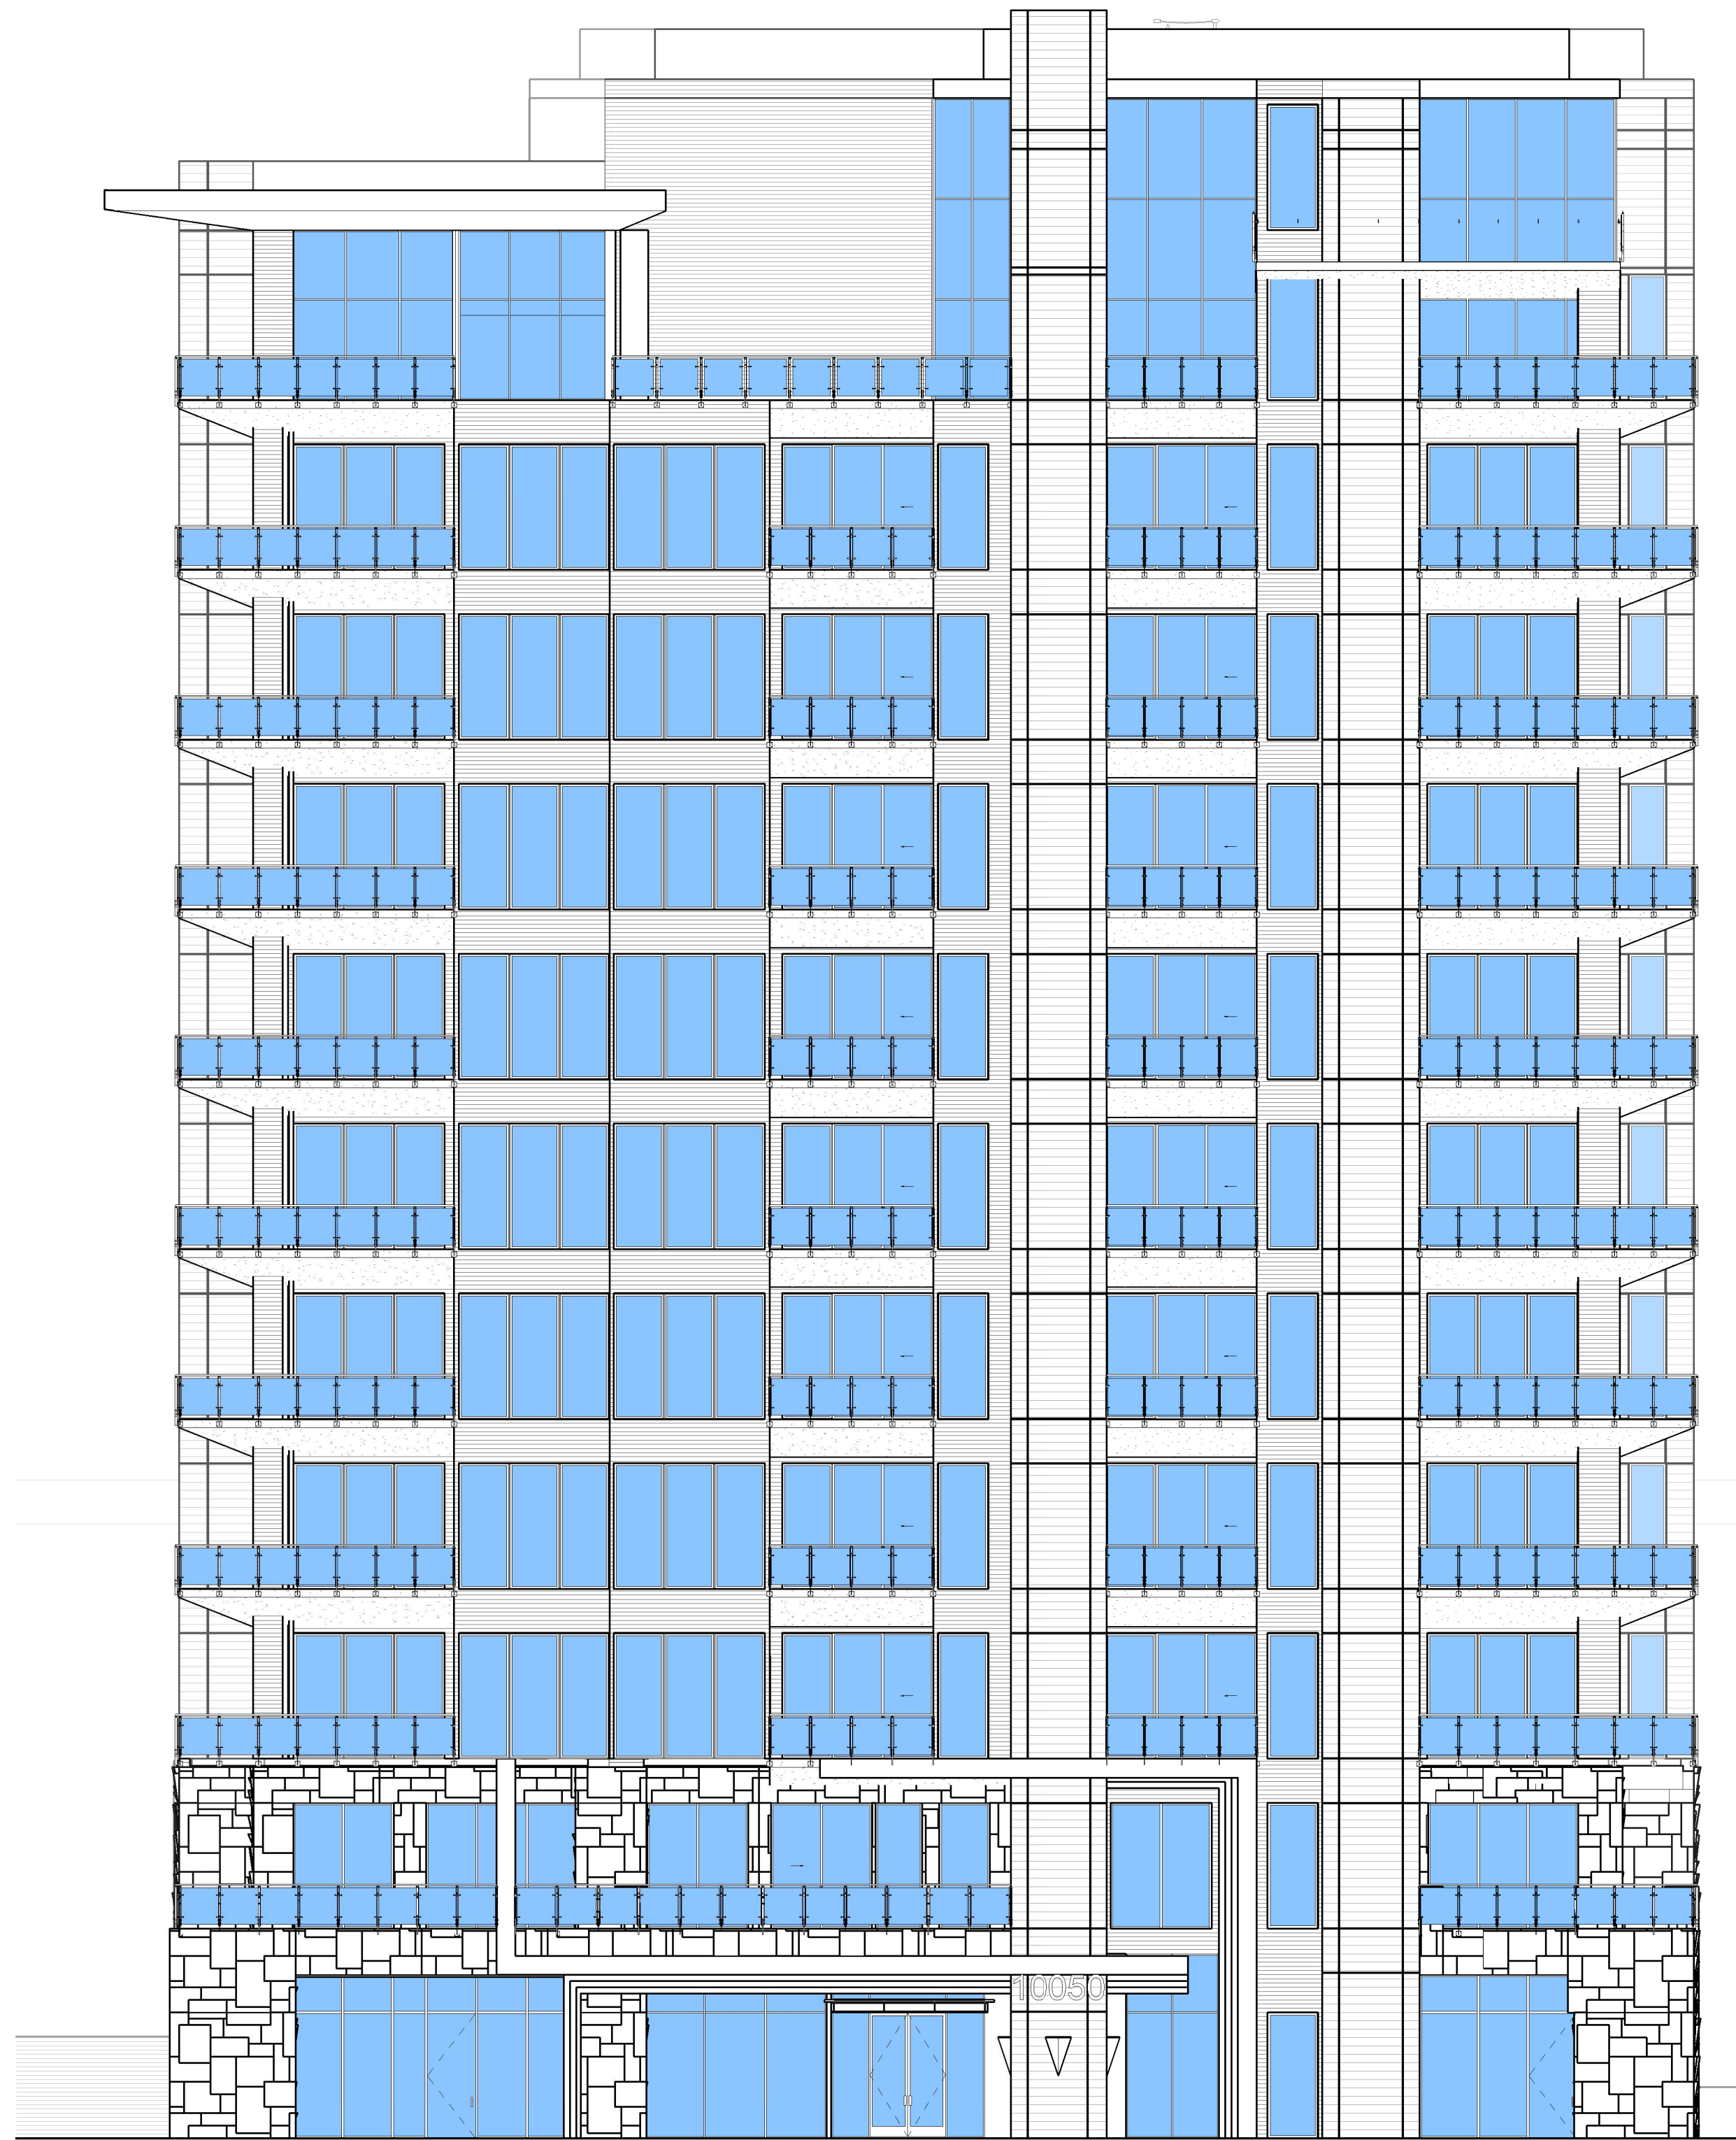

A1 EAST
 3/32" = 1'-0"

WHITE GRANITE 989 SF. 6%
 ALUCOBOND SUNRISE SILVER METALLIC 3,248 SF. 19%
 ALUMABOARD WALNUT 3,618 SF. 21%
 WHITE EIFS 1,311 SF. 8%
 GLASS 8,242 SF. 47%
 MECHANICAL WALL LOUVERS 0 SF. 0%
 TOTAL SF. 17,408 SF.

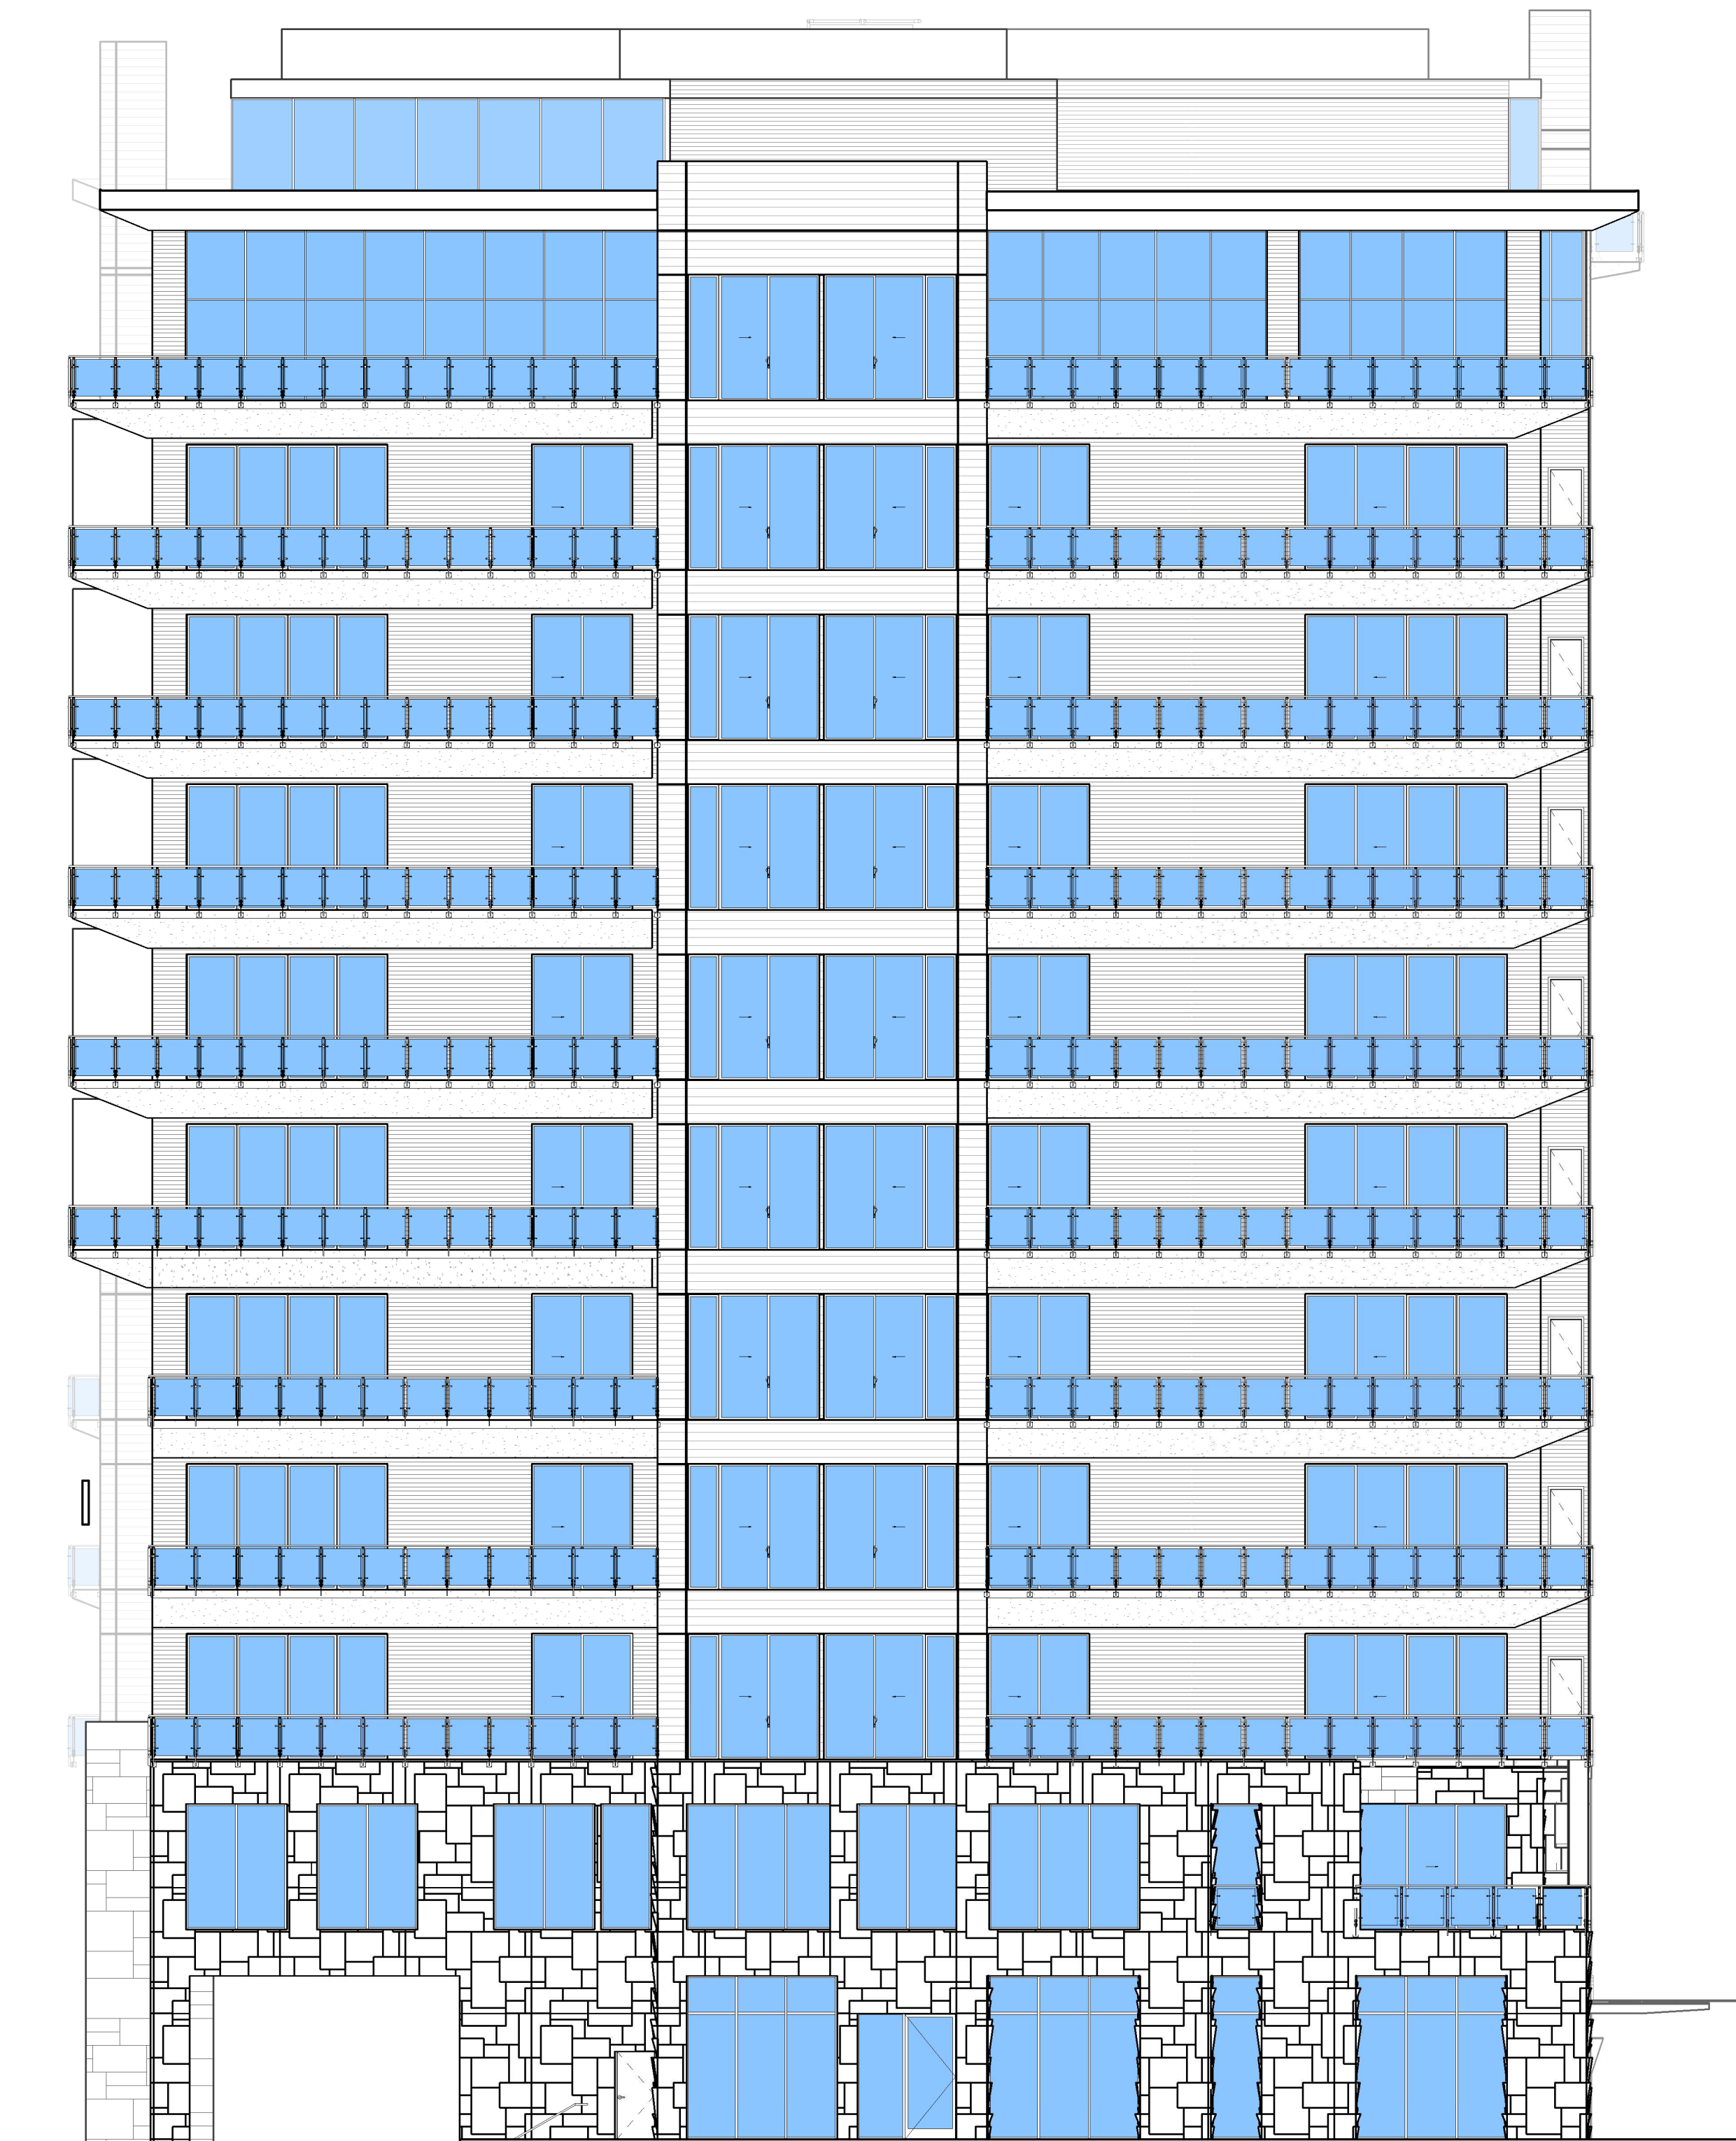

A4 SOUTH
 3/32" = 1'-0"

WHITE GRANITE 2,731 SF. 15%
 ALUCOBOND SUNRISE SILVER METALLIC 4,133 SF. 22%
 ALUMABOARD WALNUT 1,782 SF. 10%
 WHITE EIFS 2,293 SF. 12%
 GLASS 7,805 SF. 42%
 MECHANICAL WALL LOUVERS 0 SF. 0%
 TOTAL SF. 18,744 SF.

ELEVATIONS LEGEND

	WHITE GRANITE		WHITE EIFS
	ALUCOBOND SUNRISE SILVER METALLIC		GLASS
	ALUMABOARD WALNUT		MECHANICAL WALL LOUVERS