


FINAL LOCAL ENTITY PLAT

KERSHAW ANNEXATION TO SANDY CITY

SITUATED IN THE NORTHWEST 1/4 OF SECTION 9,
TOWNSHIP 3 SOUTH, RANGE 1 EAST, SALT LAKE BASE & MERIDIAN,
SANDY, SALT LAKE COUNTY, STATE OF UTAH
JULY, 2025

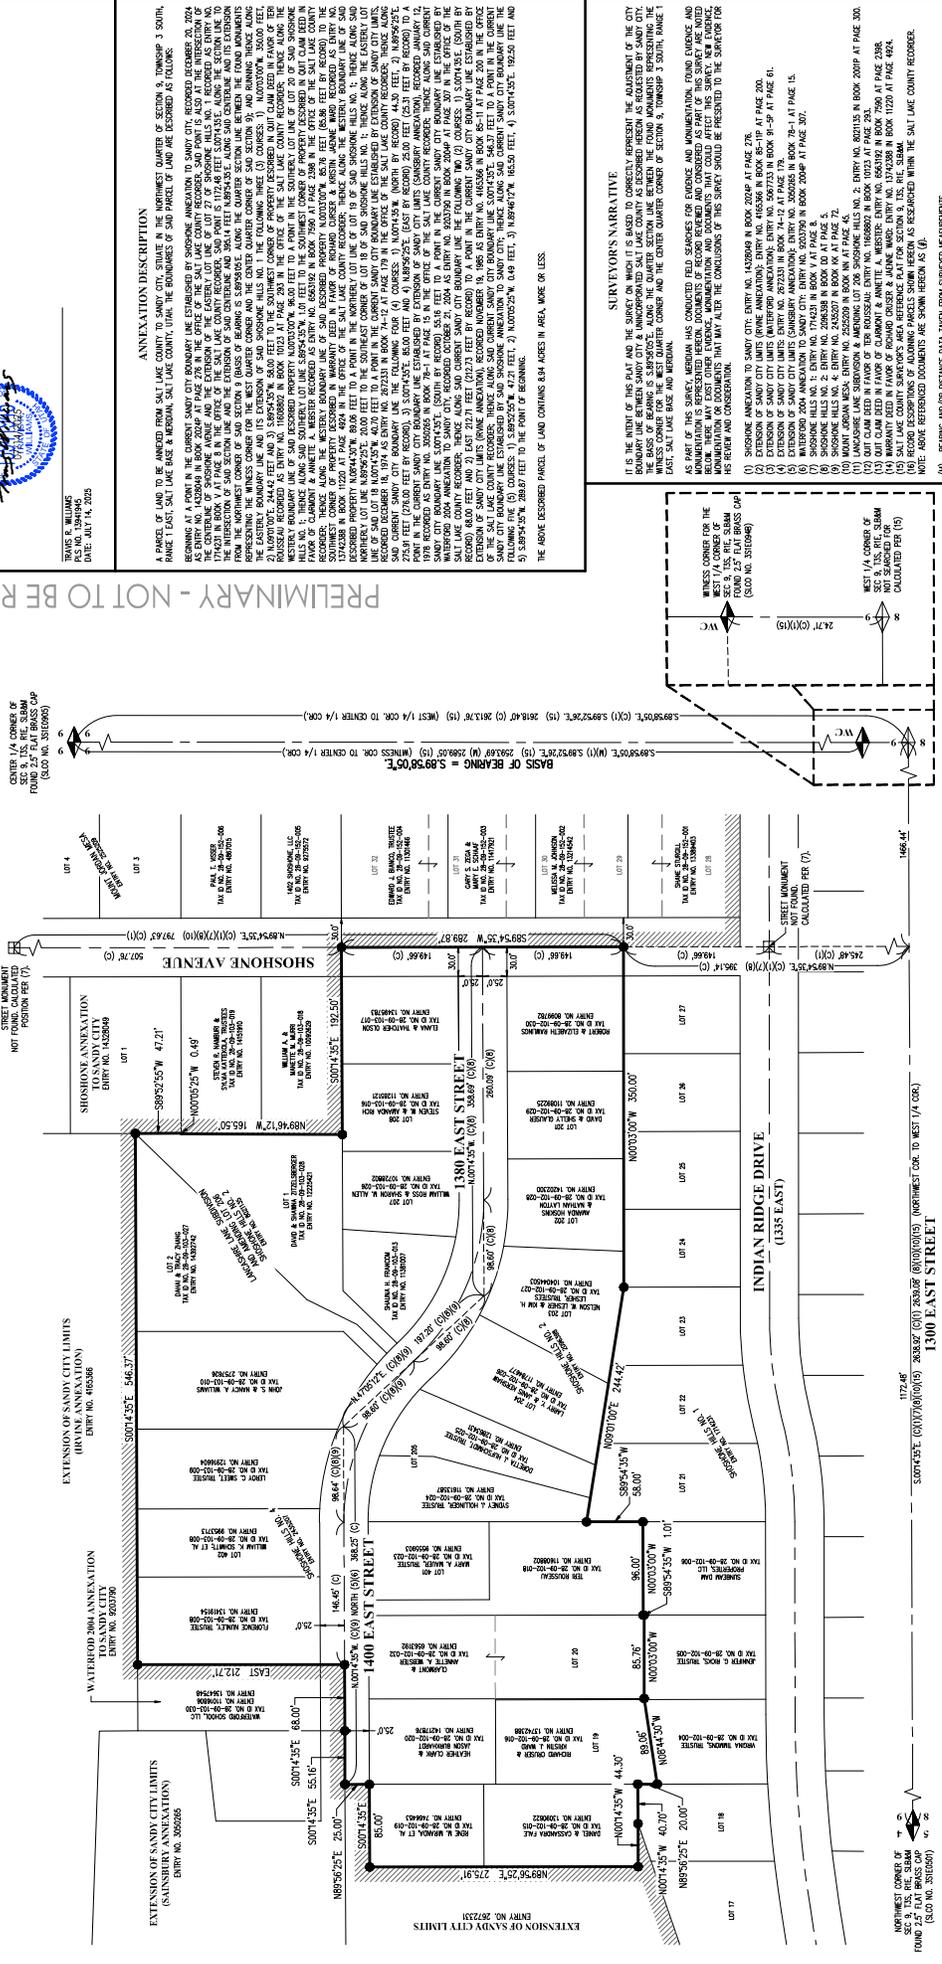

SURVEYOR'S CERTIFICATE



ANNEXATION DESCRIPTION

A PARCEL OF LAND TO BE ANNEXED FROM SALT LAKE COUNTY TO SANDY CITY, SITUATE IN THE NORTHWEST QUARTER OF SECTION 9, TOWNSHIP 3 SOUTH, RANGE 1 EAST, SALT LAKE COUNTY, STATE OF UTAH, THE BOUNDARIES OF SAID PARCEL OF LAND BE DESCRIBED AS FOLLOWS:




SURVEYOR'S NARRATIVE



LOCAL ENTITIES

ANNEXATION FROM: SALT LAKE COUNTY

ANNEXATION INTO: SANDY CITY

SANDY CITY APPROVAL

APPROVED BY: _____ DATE: 4.8.2025

APPROVED BY: _____ DATE: _____

ENGINEER'S CERTIFICATE

I, TRAVIS R. WILLIAMS, DO HEREBY CERTIFY THAT THIS IS A TRUE AND CORRECT MAP OF THE SANDY CITY BOUNDARY AS REQUESTED BY SANDY CITY, UTAH.

























