


Sugar Maple Bench - Model # SM400



Height 27" / 685.80mm
 Length 5.50" / 140mm
 Width 4" / 102mm
 Housing Material Cast Aluminum
 Weight Alum 7.8 lbs / 3.5 kg

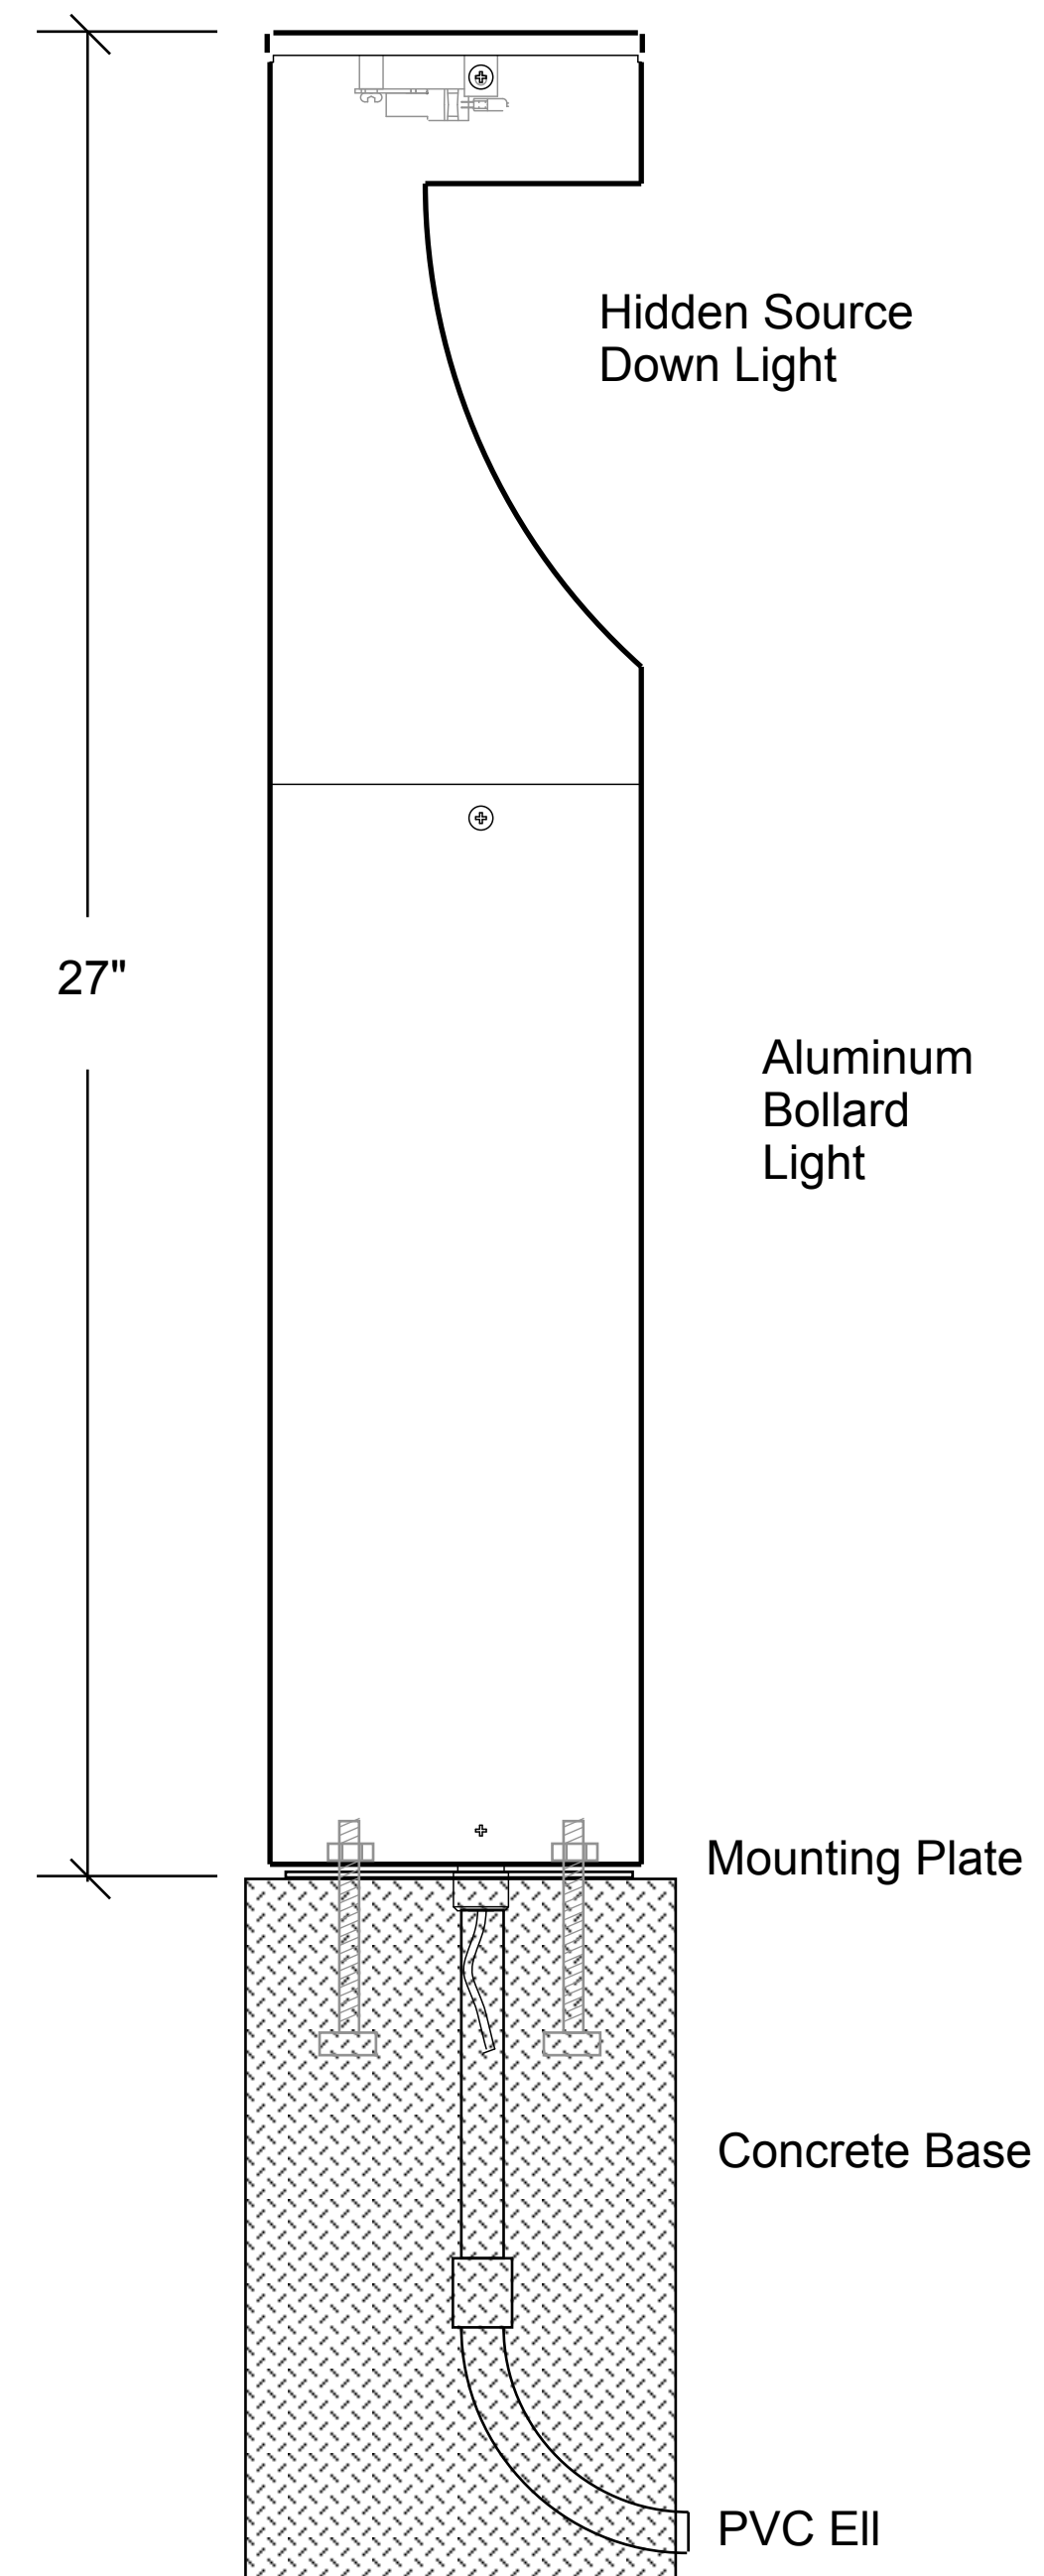

Kichler Model # 15848
 12V Textured Bollard Path Light

Kichler Bollard Light

SITE FURNISHINGS

Sugar Maple Bench **6 Required**
Model Number MM400RB
 Color - Copper Vein
 Steel slat bench - 48" long x 29" deep x 40" high
 Surface mount to concrete with expansion anchors and stainless steel bolts

Premier Site Furniture **Manufacturer**
 115 N 2nd W Rexburg, ID 83440
 (208) 352-0742
<https://premierstefurniture.com/product/sugar-maple-bench/>

Kichler 27" High Architectural Bollard Light **30 Required**
Style Number 65G38
 Color - Textured Bronze Bulb - 11.6 watt T5 wedge base LED low wattage 12V
 Aluminum construction - 27" high x 4" wide x 5.5" deep
 Surface mount to concrete or footing with expansion anchors and stainless steel bolts per manufacturer's specifications

Kichler Lighting LLC **Manufacturer**
 (866) 558-5706
<https://www.kichler.com/kichler/products/landscape-lighting/path-spread/textured-bollard-626f379/>




Zenith Development

CLIENT: Zenith Development LLC
 2040 Murray Holladay Road,
 Suite 204
 Salt Lake City, Utah 84117
 (801) 428-3755

REVISIONS:

**PRELIMINARY
 SITE PLAN
 SUBMITTAL**

PRINCETON TERRACE
 8377 SOUTH DURHAM STREET SANDY, UTAH

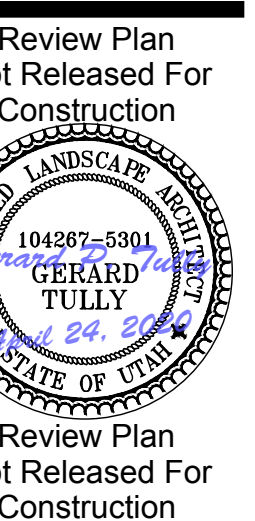

**SITE
 FURNISHINGS
 S-1.2**