

PRIVATE AMENITY AREA



PLANTING SCHEDULE - TREES						
DECIDUOUS TREES						
CODE	QTY	BOTANICAL NAME	COMMON NAME	CONT./COND.	SIZE	HT.
QM	7	QUERCUS MACROCARPA	BURR OAK	B & B	1 1/2" CAL.	
GB	14	ACER PLATANOIDES 'PARKWAY'	NORWAY MAPLE	B & B	2" CAL.	
KP	14	KOELREUTERIA PANICULATA	GOLDENRAIN TREE	B & B	1 1/2" CAL.	
CL	23	CRATAEGUS LAVALLEI 'CARRIERE'	CARRIER HAWTHORN	B & B	1 1/2" CAL.	
AC	18	ACER CAMPESTRE 'METRO GOLD'	HEDGE MAPLE	B & B	1 1/2" CAL.	
MA	30	MALLUS 'ADIRONDACK'	FLOWERING CRABAPPLE	B & B	1 1/2" CAL.	
110 TOTAL DECIDUOUS TREES						
CONIFEROUS TREES						
CODE	QTY	BOTANICAL NAME	COMMON NAME	CONT./COND.	SIZE	HT.
CA	14	CEDRUS ATLANTICA ARGENTEA 'FASTIGIATA'	COLUMNAR BLUE ATLAS CEDAR	B & B	5' - 6'	
CD	11	CEDRUS DEODARA 'KARL FUCHS'	KARL FUCHS DEODAR CEDAR	B & B	5' - 6'	
JC	22	JUNIPERUS CHINENSIS 'SPARTAN'	SPARTAN UPRIGHT JUNIPER	CONT.	15#	4' - 5'
PG	10	PICEA GLAUCA 'DENSATA'	BLACK HILLS SPRUCE	CONT.	15#	4' - 5'
PL	9	PINUS LEUCODERMIS	BOSNIAN PINE	CONT.	15#	4' - 5'
66 TOTAL EVERGREEN TREES						
MIN. REQUIRED TREE CALCULATION 63,830 s.f. Landscape Area @ 1 Tree per 500 s.f. = 128 Trees (77 Decid./ 51 Conif.)						



CLIENT: Zenith Development LLC
2040 Murray Holladay Road,
Suite 204
Salt Lake City, Utah 84117
(801) 428-3755

REVISIONS:

**SITE PLAN
SUBMITTAL**

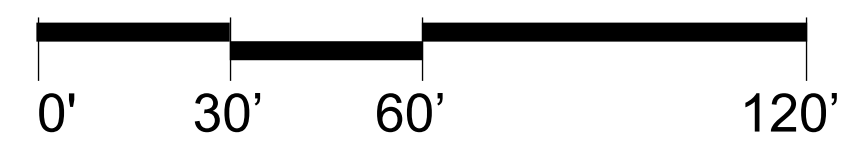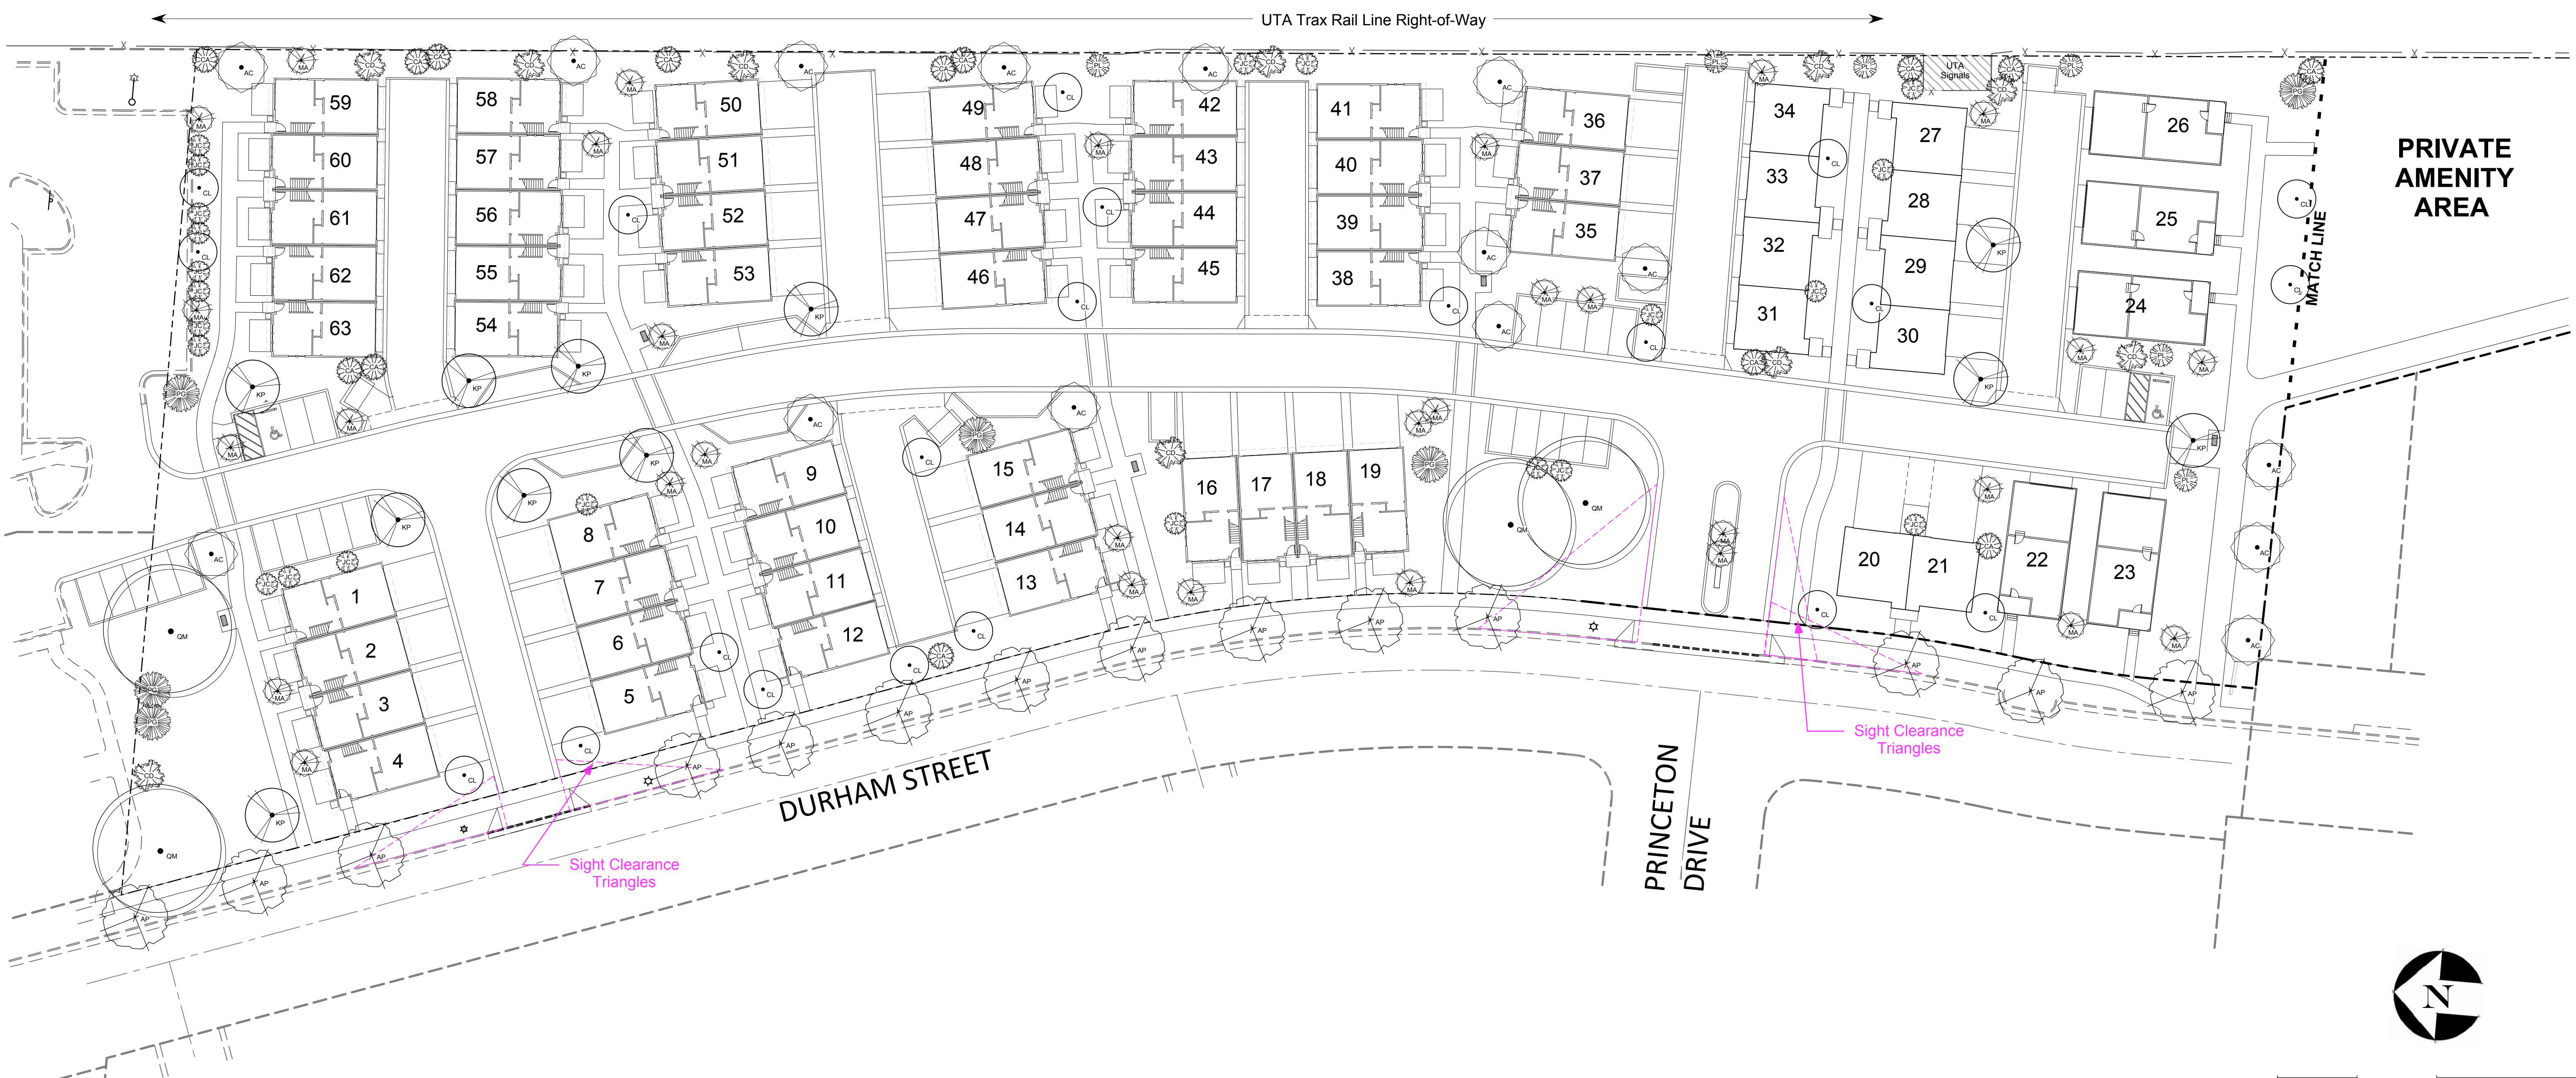

April 24, 2020 ©

CONTRACTOR TO NOTIFY BLUESTAKES (@ 811) AT
LEAST 48-HOURS PRIOR TO THE COMMENCEMENT
OF ANY CONSTRUCTION ACTIVITIES ON THE SITE.



**TREE
PLAN
L-1.1**

Issue Date: April 24, 2020

PRINCETON TERRACE
8377 SOUTH DURHAM STREET SANDY, UTAH