

COPPER CREEK ROAD

LEGEND & NOTES

DIMENSIONS ARE APPROXIMATE AND NOT BASED ON SURVEY

ZONING LINE HAS MOVED APPROX 1' -0" TO EAST

APPROX ZONING LINE CURRENT

RELOCATED ZONING LINE


SETBACK LINE(S)

TOWNHOME OVERALL SITE
± 27,095 SQ FT

TOWNHOME FOOTPRINT
(2) EAST ±1250 SQ FT
(4) WEST ±1360 SQ FT

GUEST PARKING
6 STALLS

24'-0" DRIVE ASILE

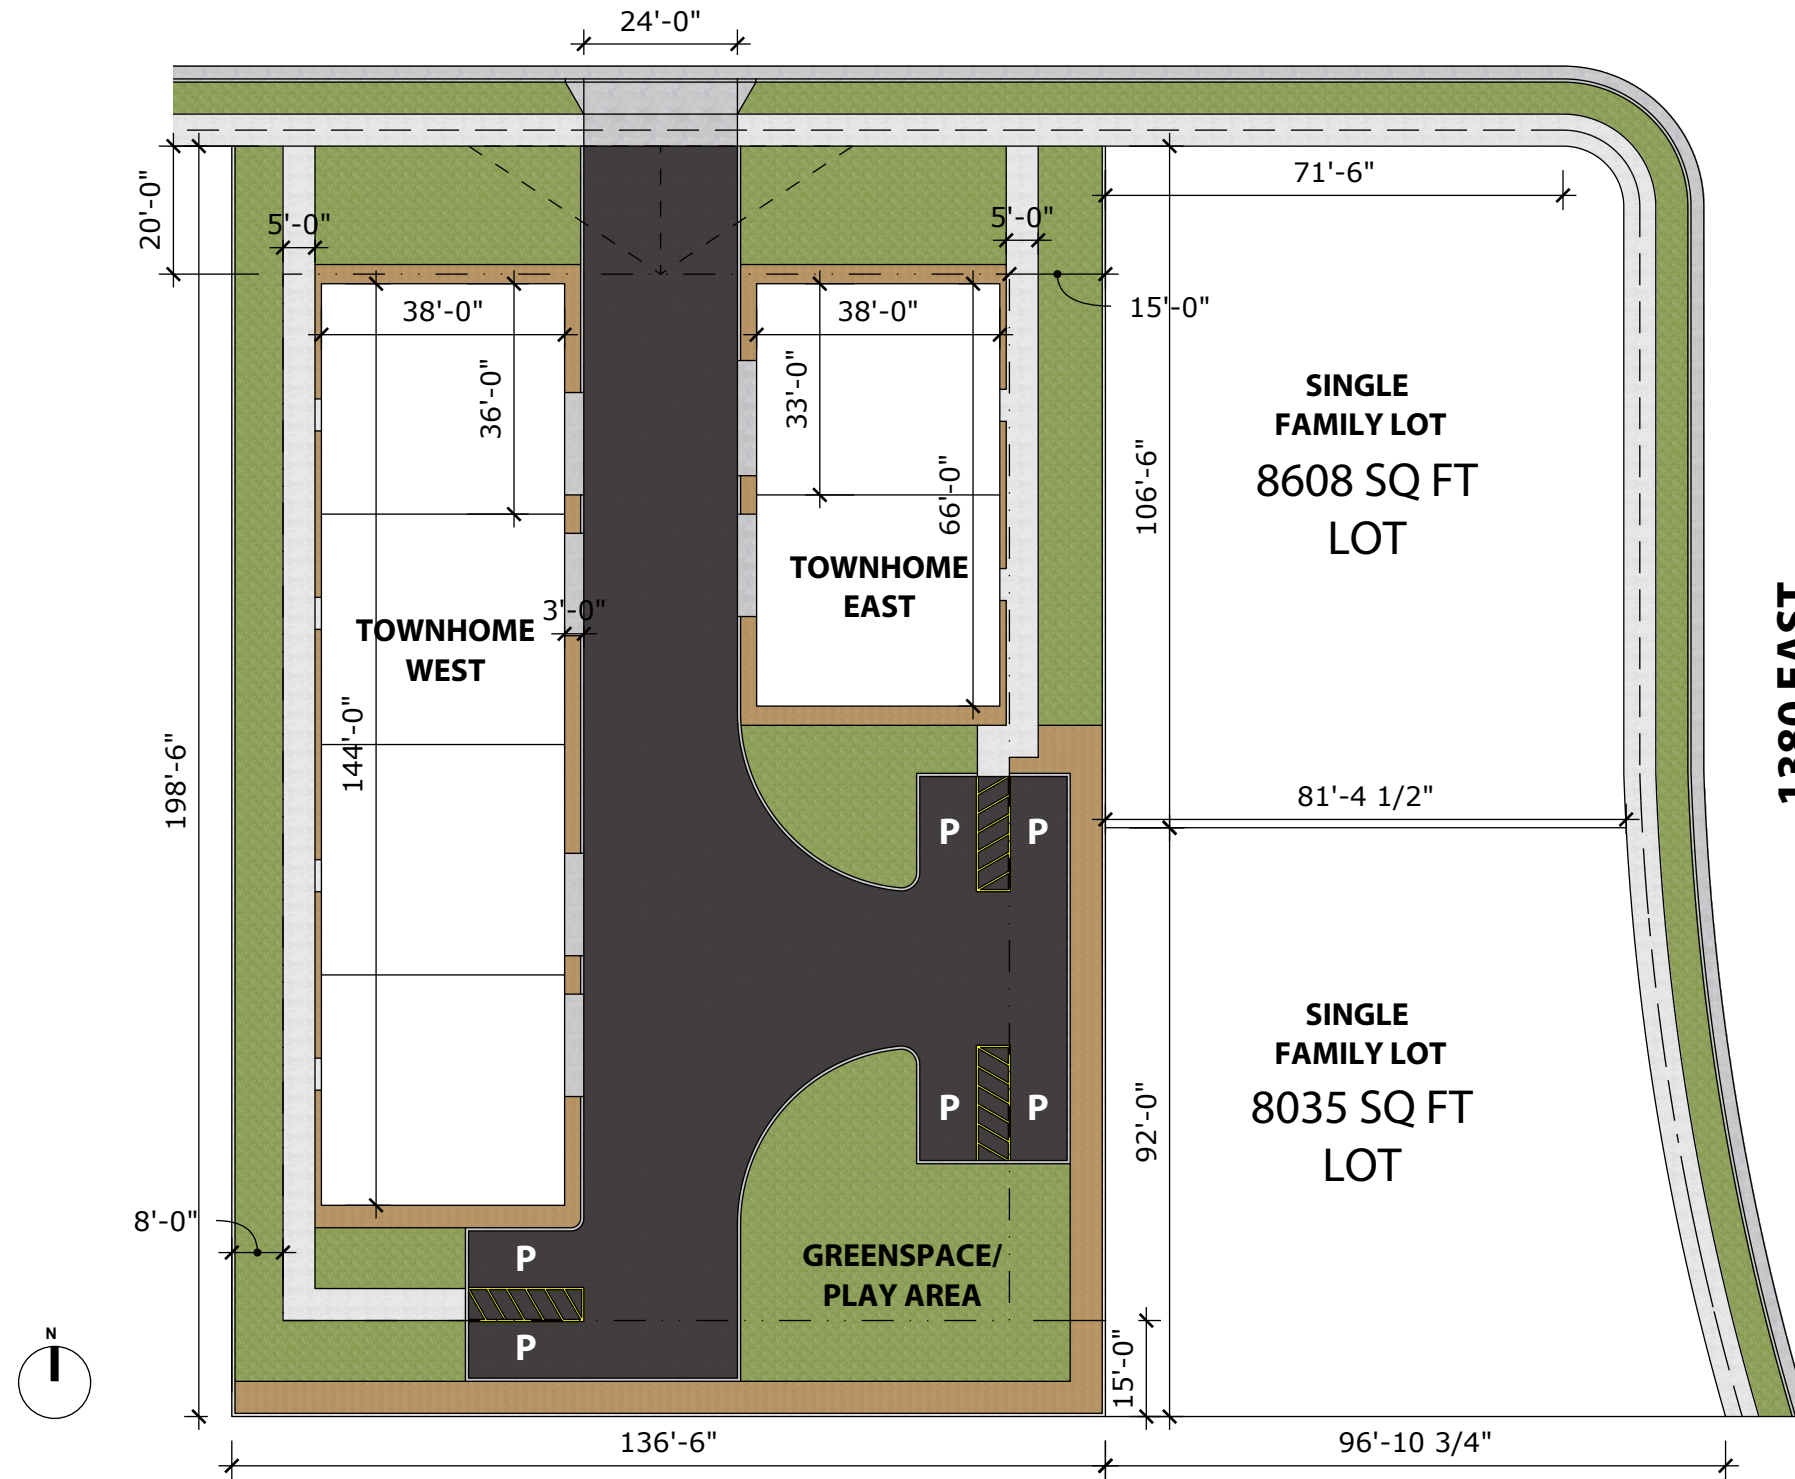


COPPER CREEK ROAD

LEGEND & NOTES

DIMENSIONS ARE APPROXIMATE AND NOT BASED ON SURVEY

ZONING LINE HAS MOVED APPROX 15'-0" TO EAST

APPROX ZONING LINE CURRENT

 

RELOCATED ZONING LINE



SETBACK LINE(S)



TOWNHOME OVERALL SITE
± 27,095 SQ FT

TOWNHOME FOOTPRINT
(2) EAST ±1250 SQ FT
(4) WEST ±1360 SQ FT

GUEST PARKING
6 STALLS

24'-0" DRIVE ASILE

