



811




CALL BLUESTAKES @ 811 AT LEAST 48 HOURS PRIOR TO THE COMMENCEMENT OF ANY CONSTRUCTION. Know what's below. Call before you dig.

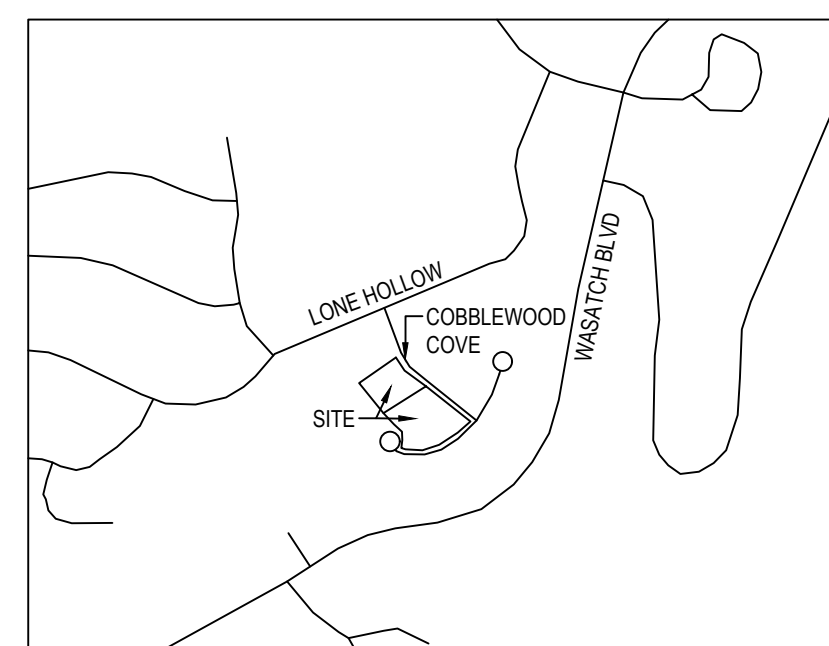

VICINITY MAP (NOT TO SCALE)

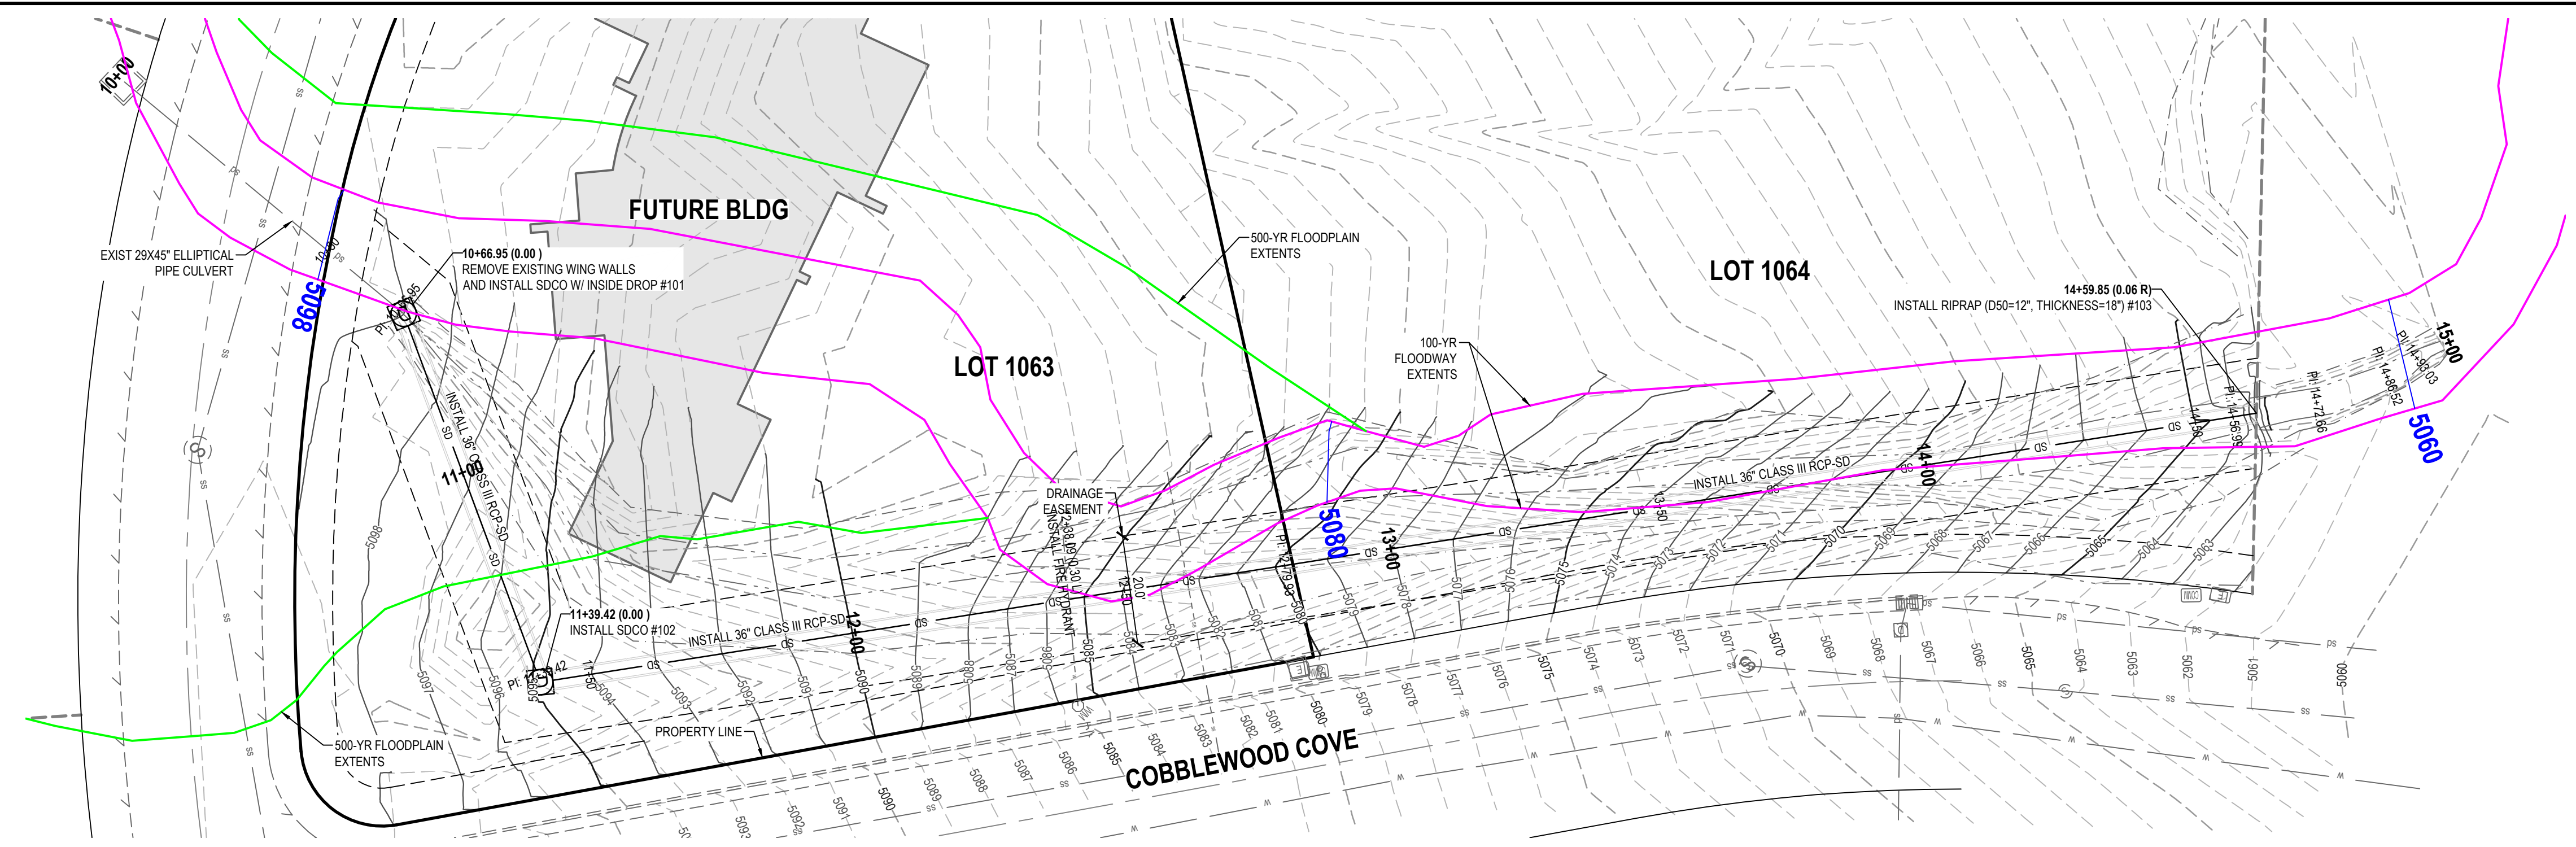

### ROCKY MOUTH BRANCH OF WILLOW CREEK

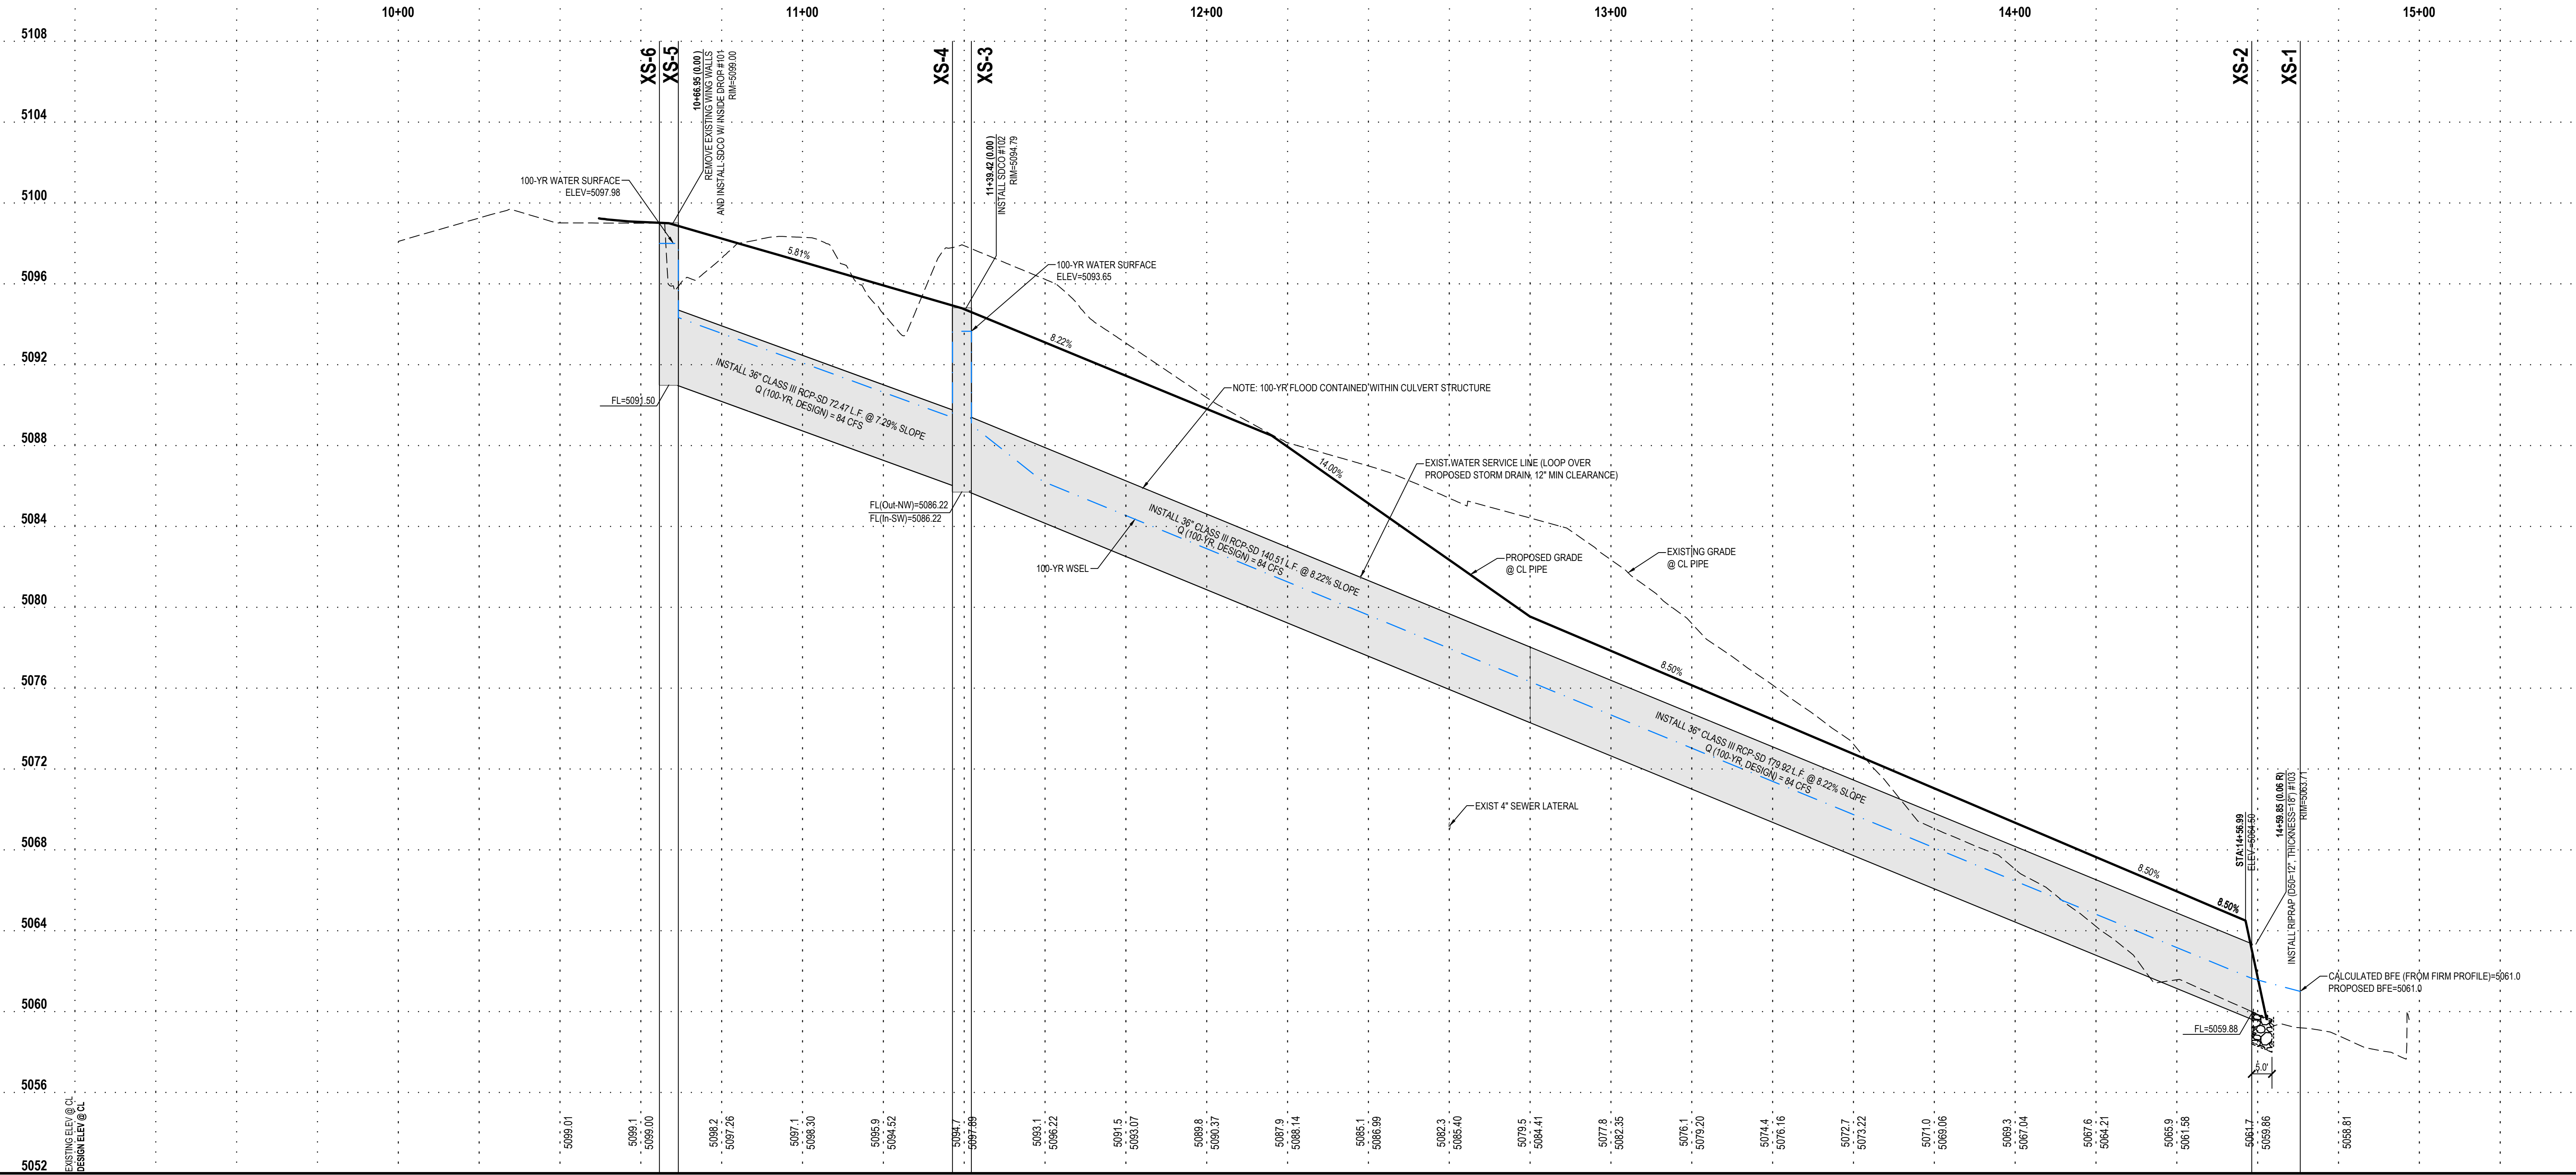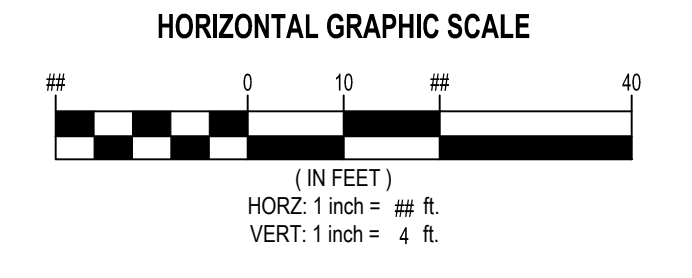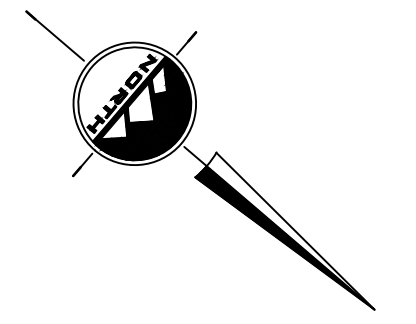

SALT LAKE CITY  
45 W. 10000 S., Suite 500  
Sandy, UT 84070  
Phone: 801.255.0529  
  
LAYTON  
Phone: 801.547.1100  
  
TOOELE  
Phone: 435.843.3590  
  
CEDAR CITY  
Phone: 435.865.1453  
  
RICHFIELD  
Phone: 435.896.2983

WWW.ENSIGNENG.COM

FOR:  
ENSIGN PROPERTIES

CONTACT:  
DAVE BROMLEY  
PHONE: 801-230-3842

PEPPERWOOD 10C  
ROCKY MOUTH BRANCH - LOMR  
12 & S COBBLEWOOD COVE  
SANDY, UTAH



CHANNEL  
PLAN & PROFILE

PROJECT NUMBER 9020B  
PRINT DATE 12/30/20  
DRAWN BY  
CHECKED BY  
PROJECT MANAGER

PP-1