

PLANTING SCHEDULE

SHRUBS									
SYMBOL	CODE	QTY	BOTANICAL NAME	COMMON NAME	CONT./COND.	SIZE	HT.		
⊖	BH	85	BERBERIS T. ATRO 'HELMOND PILLAR'	DARK RED-PURPLE BARBERRY	CONT.	3 GAL.			
⊖	BM	99	BERBERIS THUNBERGII 'MONBOMB'	CHERRY BOMB JAPANESE BARBERRY	CONT.	3 GAL.			
⊖	BT	6	BERBERIS THUNBERGII 'TINY GOLD'	GOLD LEAFED BARBERRY	CONT.	3 GAL.			
⊖	EF	29	EUONYMUS FORTUNEI 'MOONSHINE'	WINTERCREEPER	CONT.	1 GAL.			
⊖	EF	8	EUONYMUS NANUS TURKESTANICUS	SPINDLE TREE	CONT.	3 GAL.			
⊖	JW	95	JUNIPERUS CHINENSIS 'WINTER GOLD'	WINTER GOLD CHINESE JUNIPER	CONT.	1 GAL.			
⊖	JB	90	JUNIPERUS C. 'BLUEBERRY DELIGHT'	BLUEBERRY DELIGHT JUNIPER	CONT.	3 GAL.			
⊖	JS	81	JUNIPERUS SABINA 'CALGARY CARPET'	CALGARY CARPET JUNIPER	CONT.	1 GAL.			
⊖	MA	76	MAHONIA AQUIFOLIUM 'COMPACTA'	COMPACT OREGON GRAPE	CONT.	1 GAL.			
⊖	PF	31	PHOTINIA FRASERI	FRASER PHOTINIA	CONT.	5 GAL.			
⊖	RA	187	RHUS AROMATICA 'GRO-LOW'	LOW GROW FRAGRANT SUMAC	CONT.	3 GAL.			
⊖	RB	41	RHUS TYPHINA 'BAILTIGER'	TIGER EYES SUMAC	CONT.	5 GAL.			
⊖	RR	71	ROSA x 'RADTKO'	RED DOUBLE KNOCKOUT ROSE	CONT.	3 GAL.			
⊖	SJ	69	SPIRAEA JAPONICA 'CANDY CORN'	GOLD SPIRAEA	CONT.	1 GAL.			
⊖	SV	30	SYRINGA VULGARIS 'ALBA'	WHITE HYBRID LILAC	CONT.	5 GAL.			


VINES, PERENNIALS AND ORNAMENTAL GRASSES									
SYMBOL	CODE	QTY	BOTANICAL NAME	COMMON NAME	CONT./COND.	SIZE	HT.		
⊖	CA	25	CALAMAGROSTIS 'KARL FOERSTER'	FEATHER REED GRASS	CONT.	1 GAL.			
⊖	HS	36	HELICTOTRICHON SEMPERVIRENS	BLUE OAT GRASS	CONT.	1 GAL.			
⊖	HH	55	HEMEROCALLIS x 'HYPERION'	YELLOW DAYLILY	CONT.	1 GAL.			
⊖	RF	102	RUDBECKIA FULGIDA 'CITY GARDEN'	BLACK EYED SUSAN	CONT.	1 GAL.			
⊖	PA	20	PENNISETUM ALOPECUROIDES	DWARF FOUNTAIN GRASS	CONT.	1 GAL.			
⊖	LS	64	LEUCANTHEMUM x S. 'WHITE MOUNTAIN'	WHITE MOUNTAIN SHASTA DAISY	CONT.	1 GAL.			
⊖	EP	14	ECHINACEA PURP. 'PRAIRIE SPLENDOR'	PURPLE CONEFLOWER	CONT.	1 GAL.			
⊖	LA	32	LAVENDER A. 'MUNSTEAD'	FRAGRANT LAVENDER	CONT.	1 GAL.			
⊖	PT	15	PARTHENOCISSUS TRICUSPIDATA	BOSTON IVY	CONT.	1 GAL.			



CLIENT: Zenith Development LLC
 2040 Murray Holladay Road,
 Suite 204
 Salt Lake City, Utah 84117
 (801) 428-3755


REVISIONS:

SITE PLAN SUBMITTAL

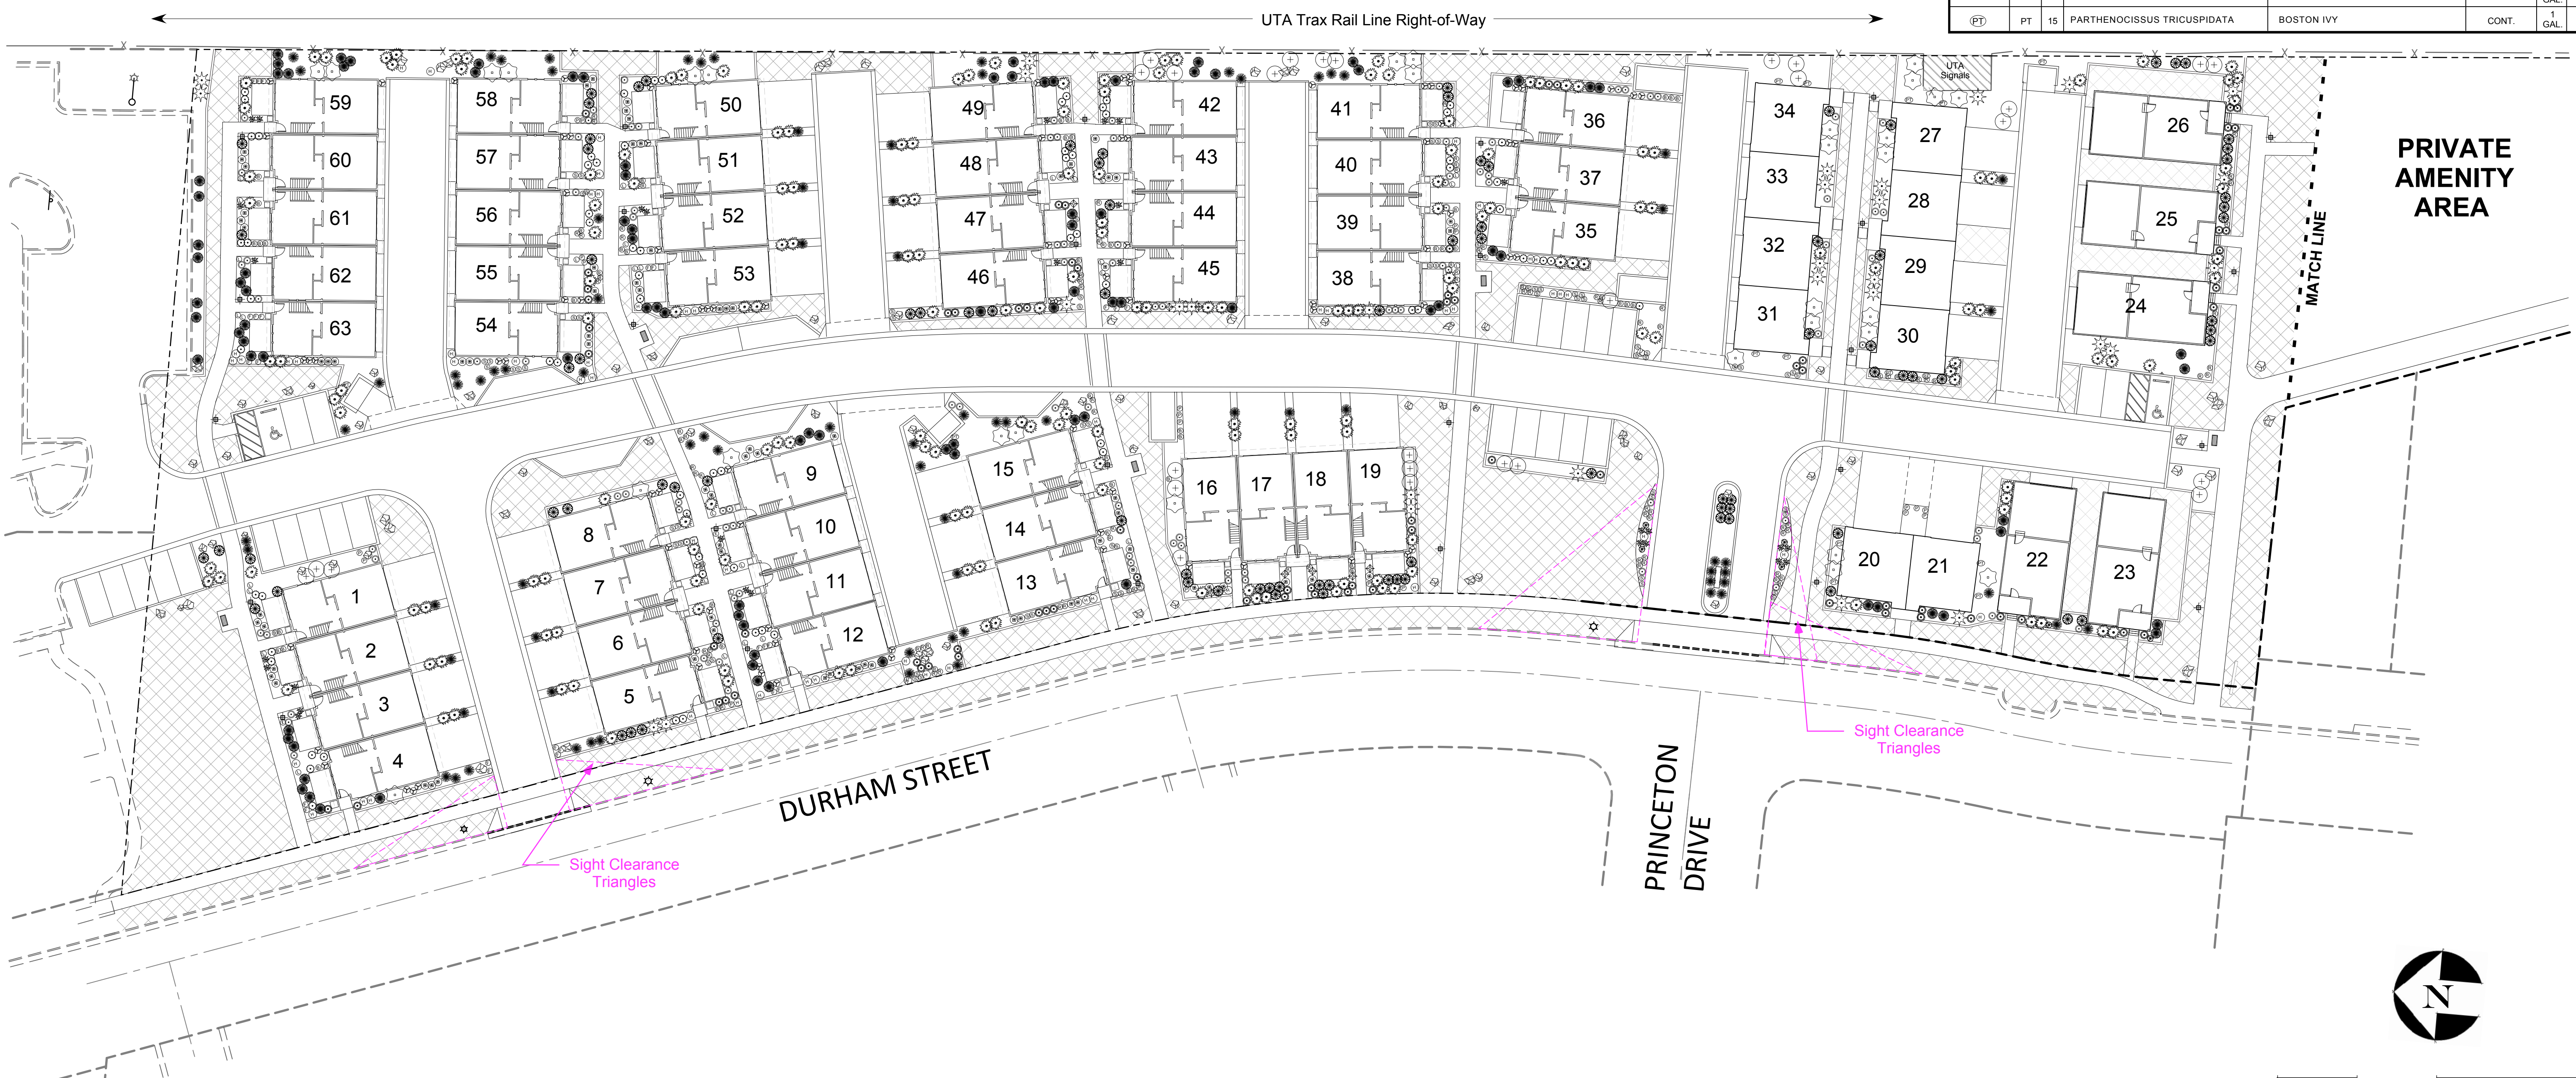

PRINCETON TERRACE

8377 SOUTH DURHAM STREET SANDY, UTAH

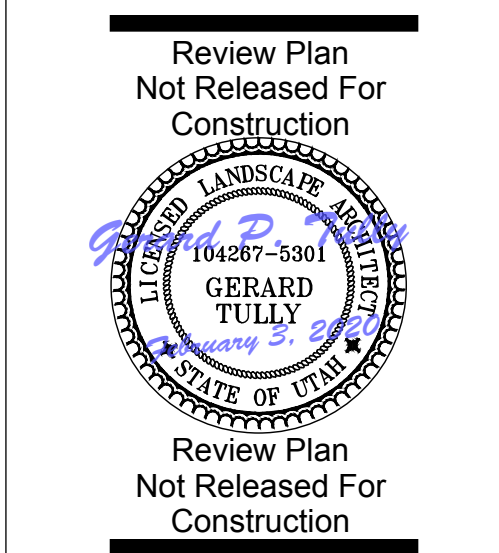

SHRUB PLAN L-1.2

Issue Date: April 24, 2020

CONTRACTOR TO NOTIFY BLUESTAKES (@ 811) AT
 AT LEAST 48-HOURS PRIOR TO THE COMMENCEMENT
 OF ANY CONSTRUCTION ACTIVITIES ON THE SITE.

